
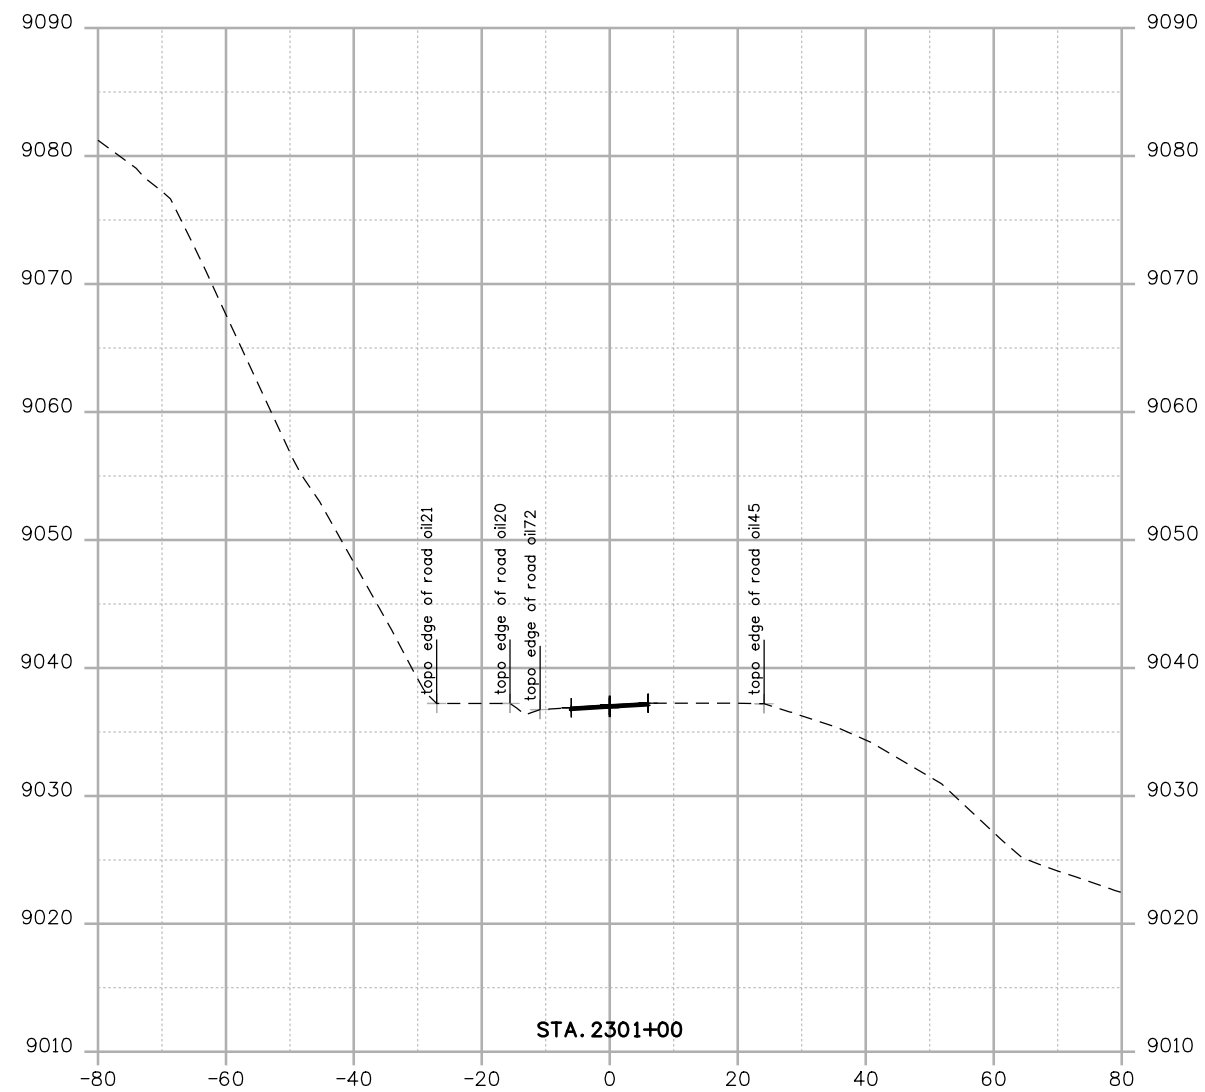


andersong 1:32:54 PM C:\Users\andersong\Projects\sh 9\Design\Drawings\19298DES_XSec01-path.dgn

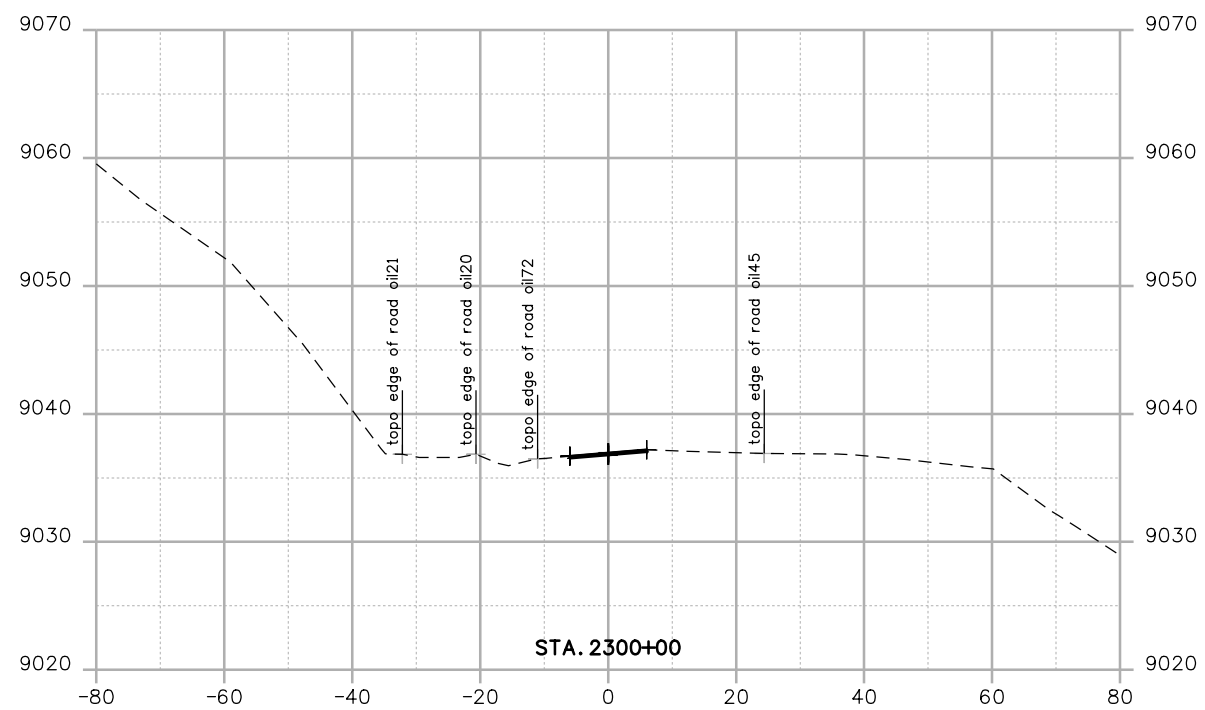

Print Date: 2/12/2013
 File Name: 19298DES_XSec01-path.dgn
 Horiz. Scale: 1:30 Vert. Scale: As Noted
 Unit Information Unit Leader Initials

Sheet Revisions		
Date:	Comments	Init.

Colorado Department of Transportation
 Mountain Residency P.O. Box 399
 Dumont, CO 80436
 Phone: 303-512-5600 FAX: 303-512-5675





Region 1 **GLA**

As Constructed
No Revisions:
Revised:
Void:

12' PATH CROSS SECTION			
Designer:	XXXXXXXX	Structure Numbers	X-XX-XX
Detailer:	XXXXXXXX	Structure Numbers	X-XX-XX
Sheet Subset:	XXXXXXXX	Subset Sheets:	1 of 19

Project No./Code
C 0091-041
19298
Sheet Number XXX

andersong 1:33:39 PM C:\Users\andersong\Projects\sh 9\Design\Drawings\19298DES_XSec02-path.dgn

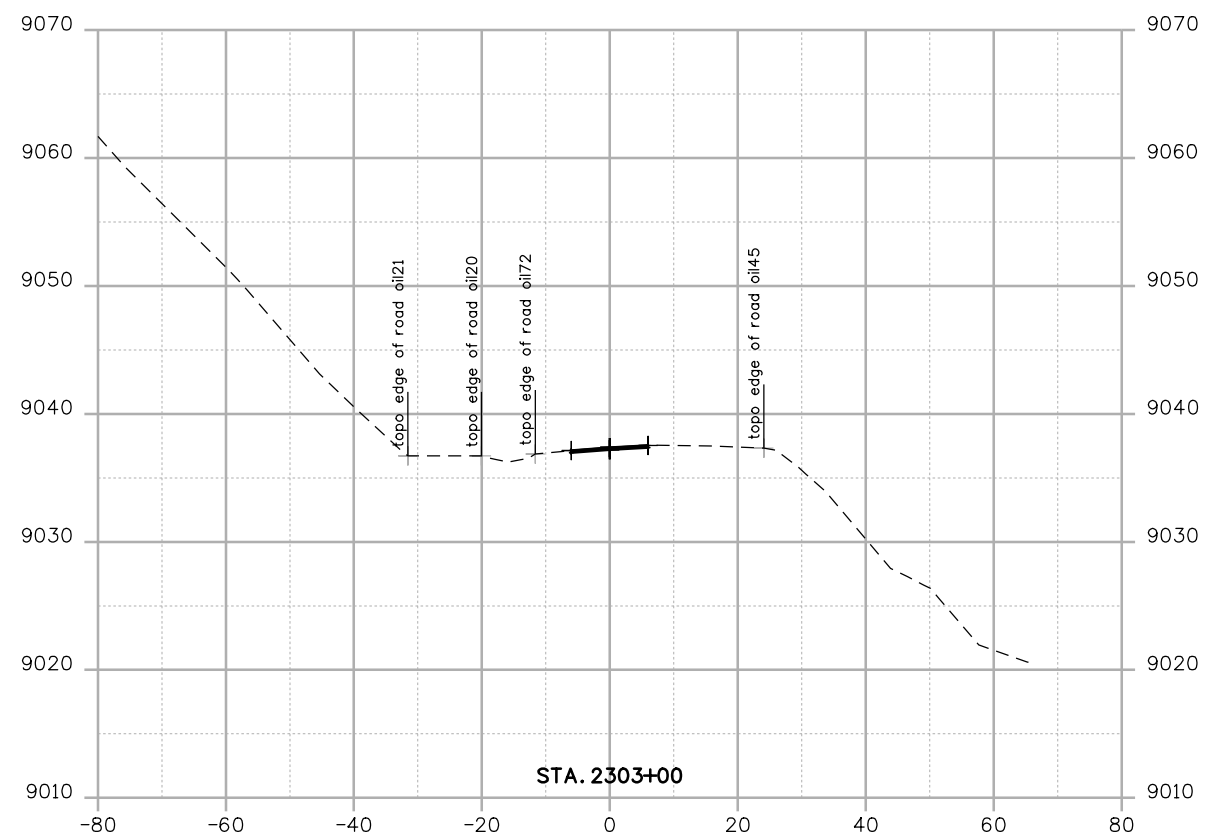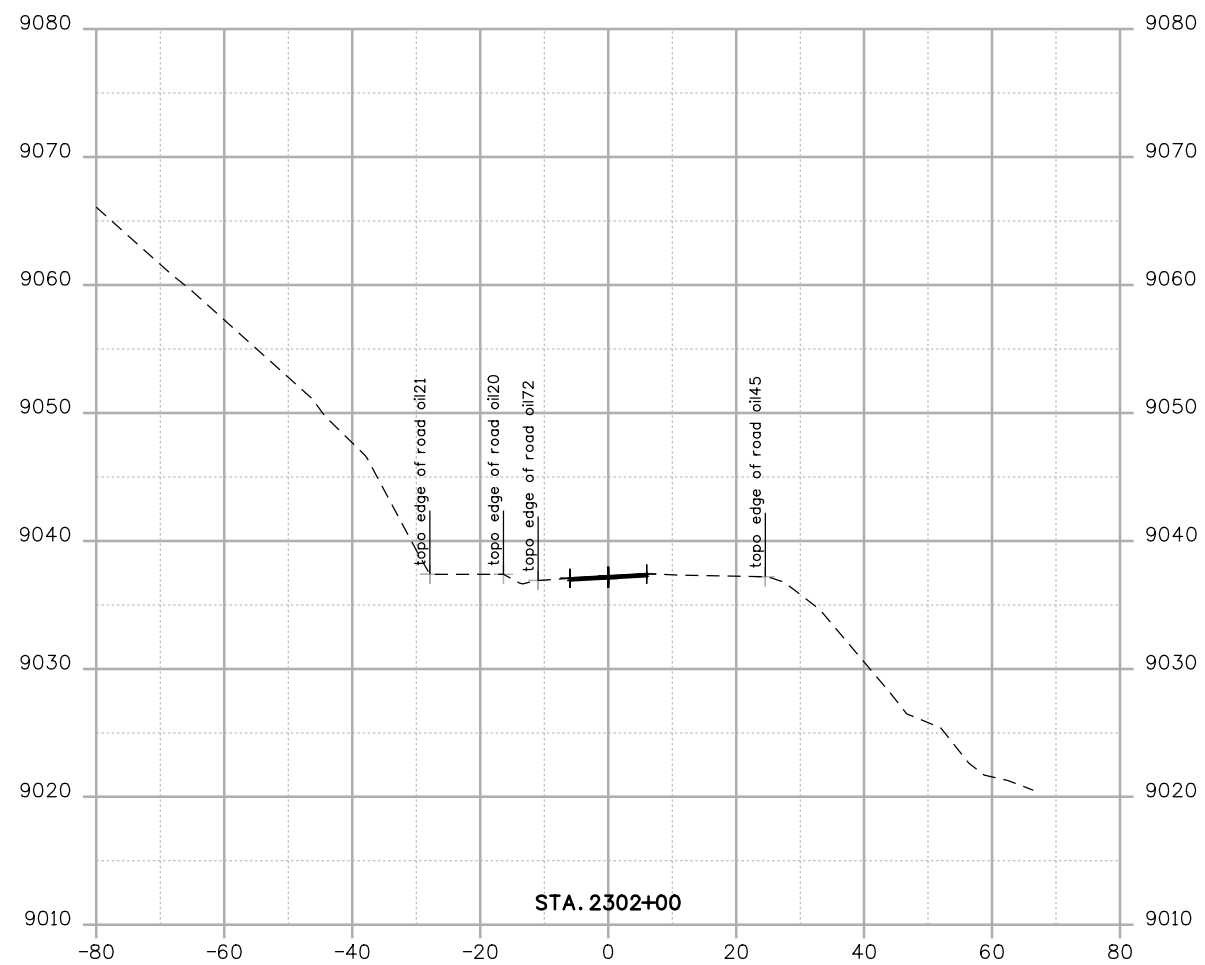

Print Date: 2/12/2013	
File Name: 19298DES_XSec02-path.dgn	
Horiz. Scale: 1:30	Vert. Scale: As Noted
Unit Information	Unit Leader Initials

Sheet Revisions		
Date:	Comments	Init.

Colorado Department of Transportation



Mountain Residency P.O. Box 399
Dumont, CO 80436
Phone: 303-512-5600 FAX: 303-512-5675





Region 1 **GLA**

As Constructed
No Revisions:
Revised:
Void:

12' PATH CROSS SECTION			
Designer: XXXXXXXX	Structure Numbers	X-XX-XX	X-XX-XX
Detailer: XXXXXXXX		X-XX-XX	
Sheet Subset: XXXXXXXX	Subset Sheets:	2 of 19	

Project No./Code
C 0091-041
19298
Sheet Number 2XX

andersong 1:34:42 PM C:\Users\andersong\Projects\sh 9\Design\Drawings\19298DES_XSec03-path.dgn

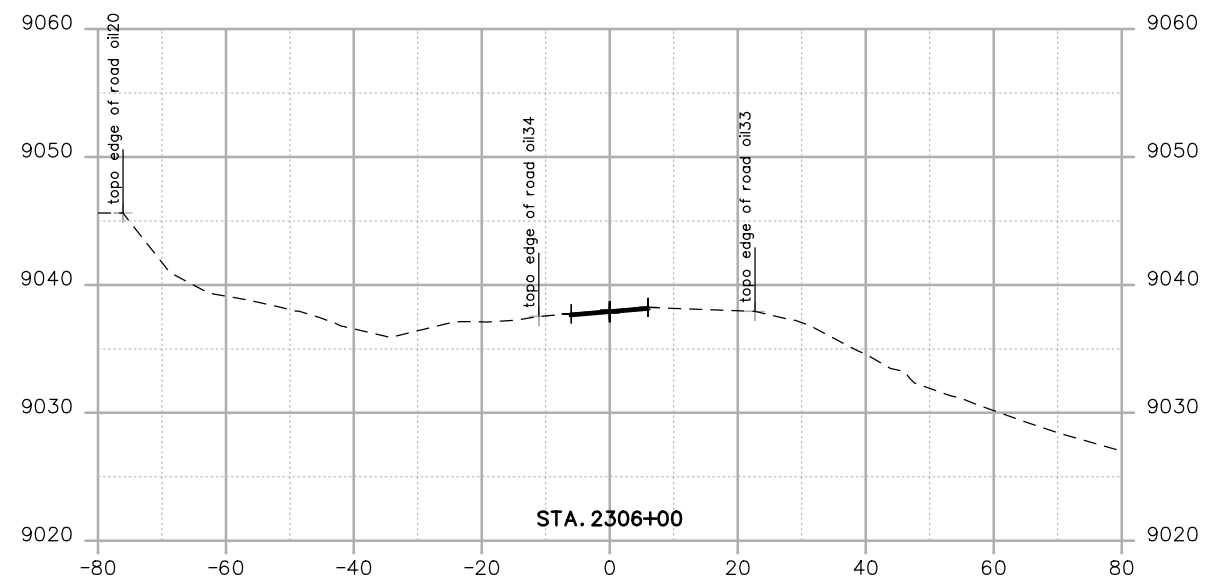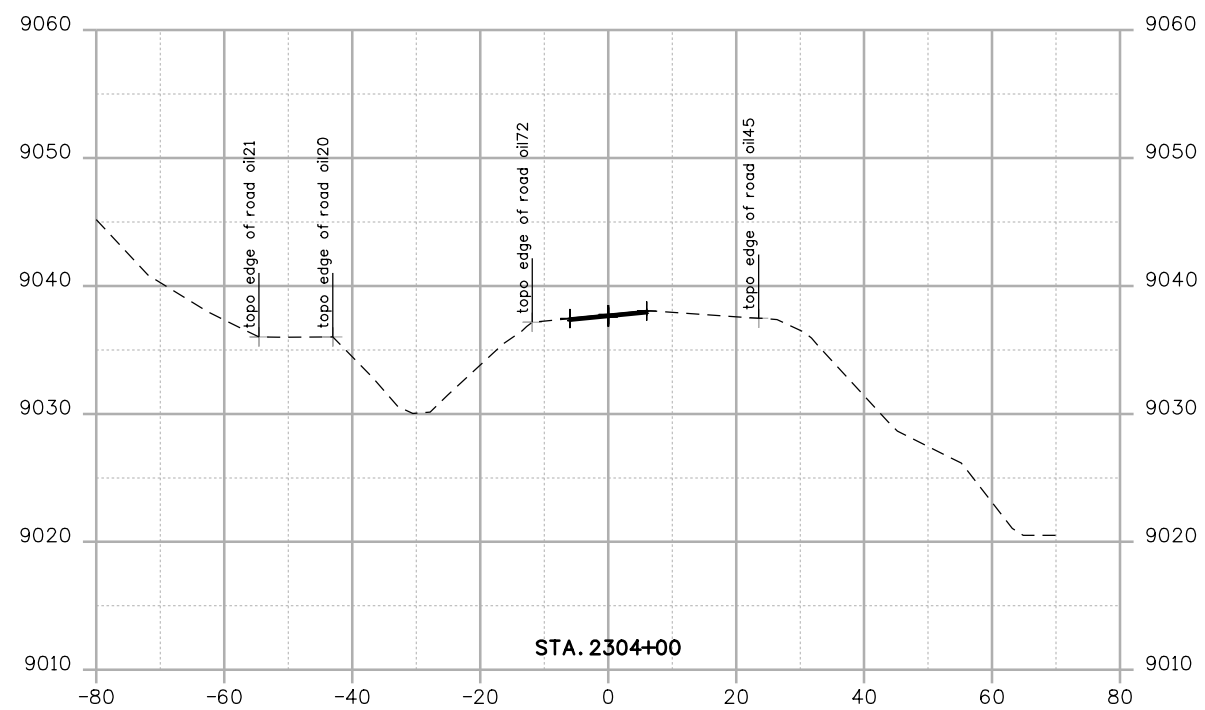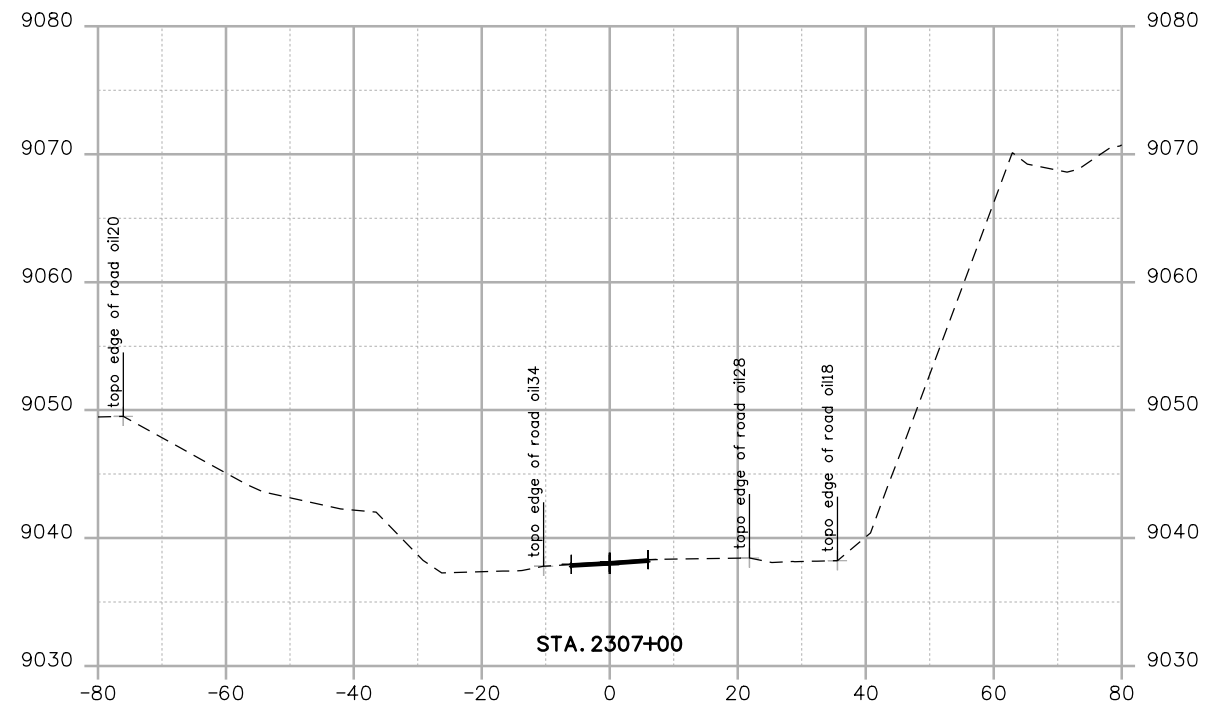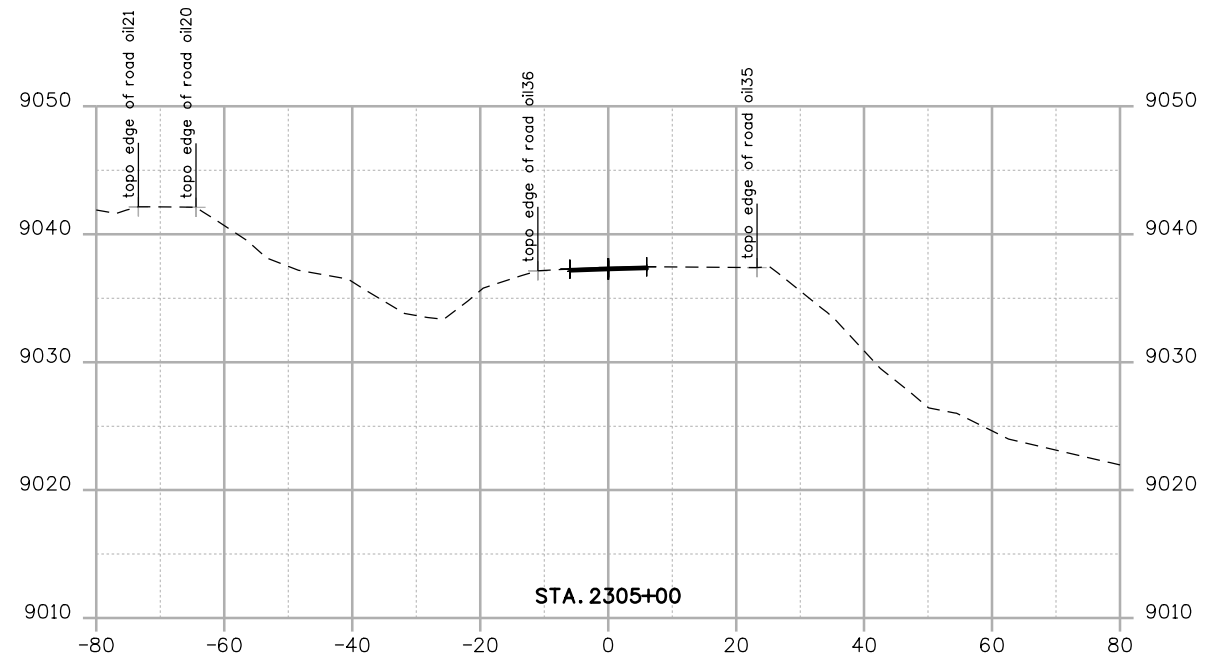

Print Date: 2/12/2013
 File Name: 19298DES_XSec03-path.dgn
 Horiz. Scale: 1:30 Vert. Scale: As Noted
 Unit Information Unit Leader Initials

Sheet Revisions		
Date:	Comments	Init.





Colorado Department of Transportation
 Mountain Residency P.O. Box 399
 Dumont, CO 80436
 Phone: 303-512-5600 FAX: 303-512-5675
Region 1 **GLA**

As Constructed
 No Revisions:
 Revised:
 Void:

12' PATH CROSS SECTION			
Designer:	XXXXXXXX	Structure Numbers	X-XX-XX
Detailer:	XXXXXXXX	Subset Sheets:	X-XX-XX
Sheet Subset:	XXXXXXXX	3 of 19	

Project No./Code
 C 0091-041
 19298
 Sheet Number **XXX**

andersong 1:35:29 PM C:\Users\andersong\Projects\sh 9\Design\Drawings\19298DES_XSec04-path.dgn

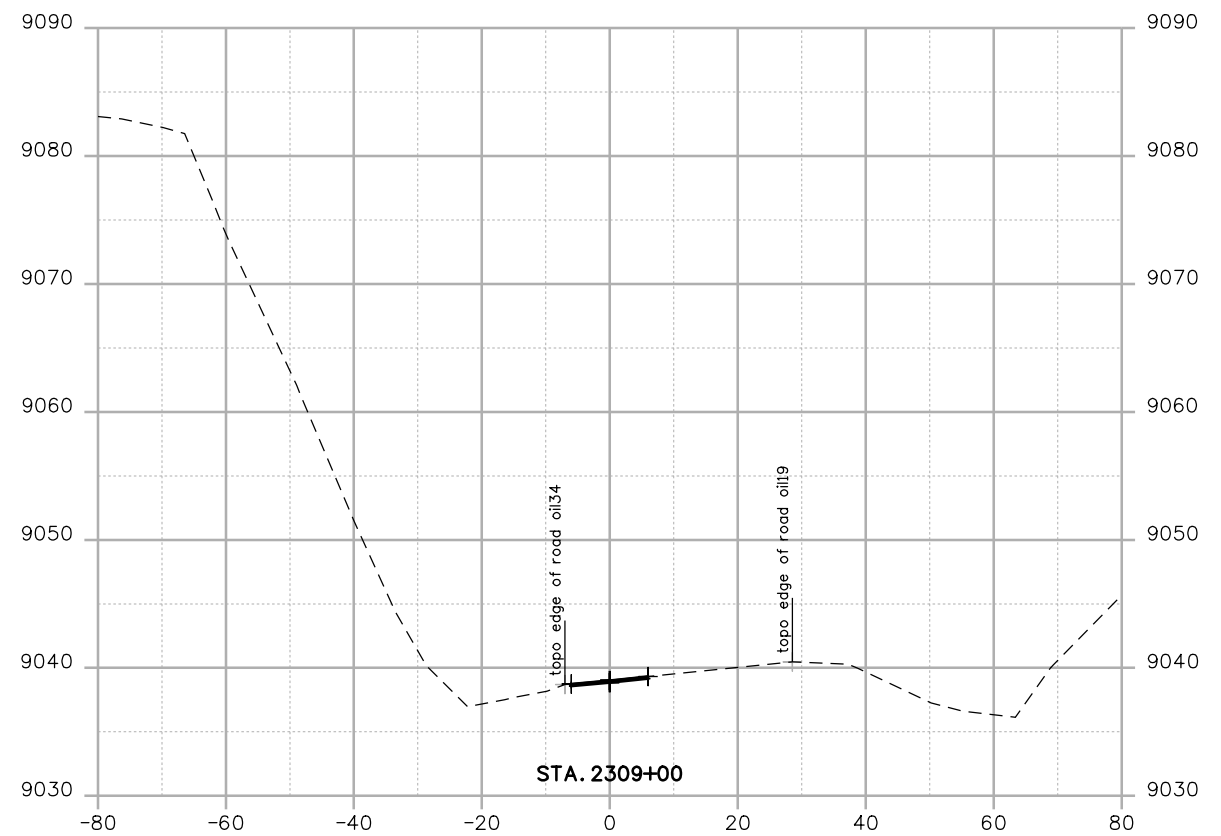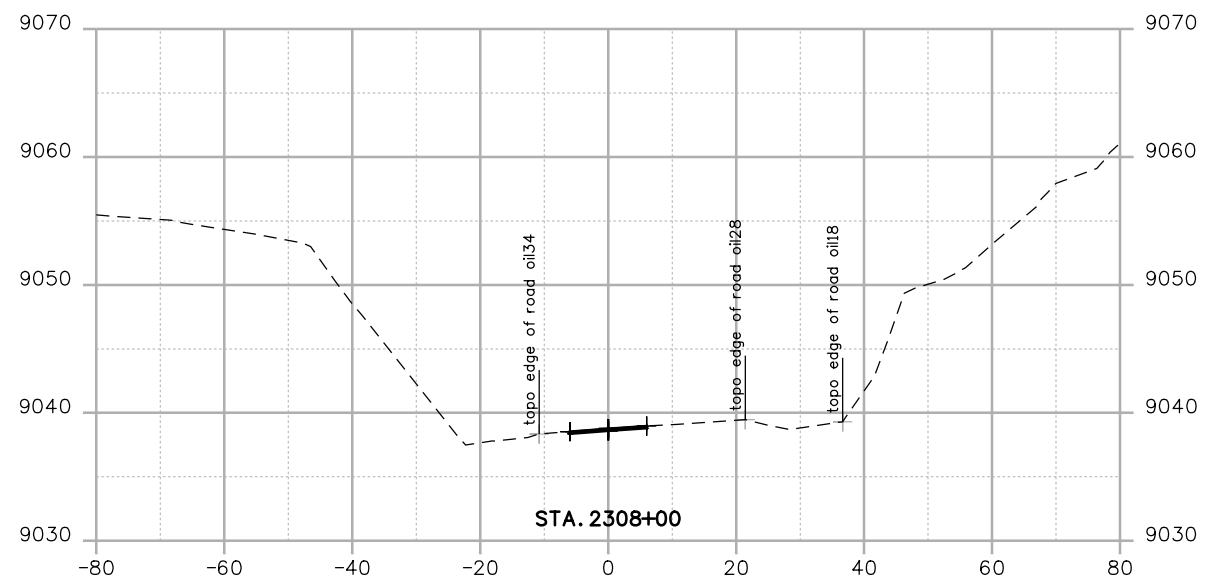

Print Date: 2/12/2013	
File Name: 19298DES_XSec04-path.dgn	
Horiz. Scale: 1:30	Vert. Scale: As Noted
Unit Information	Unit Leader Initials

Sheet Revisions		
Date:	Comments	Init.

Colorado Department of Transportation



Mountain Residency P.O. Box 399
Dumont, CO 80436
Phone: 303-512-5600 FAX: 303-512-5675



Region 1 **GLA**

As Constructed
No Revisions:
Revised:
Void:

12' PATH CROSS SECTION			
Designer: XXXXXXXX	Structure Numbers	X-XX-XX	
Detailer: XXXXXXXX		X-XX-XX	
Sheet Subset: XXXXXXXX	Subset Sheets:	4 of 20	

Project No./Code
C 0091-041
19298
Sheet Number XXX

andersong 1:36:07 PM C:\Users\andersong\Projects\sh 9\Design\Drawings\19298DES_XSec05-path.dgn

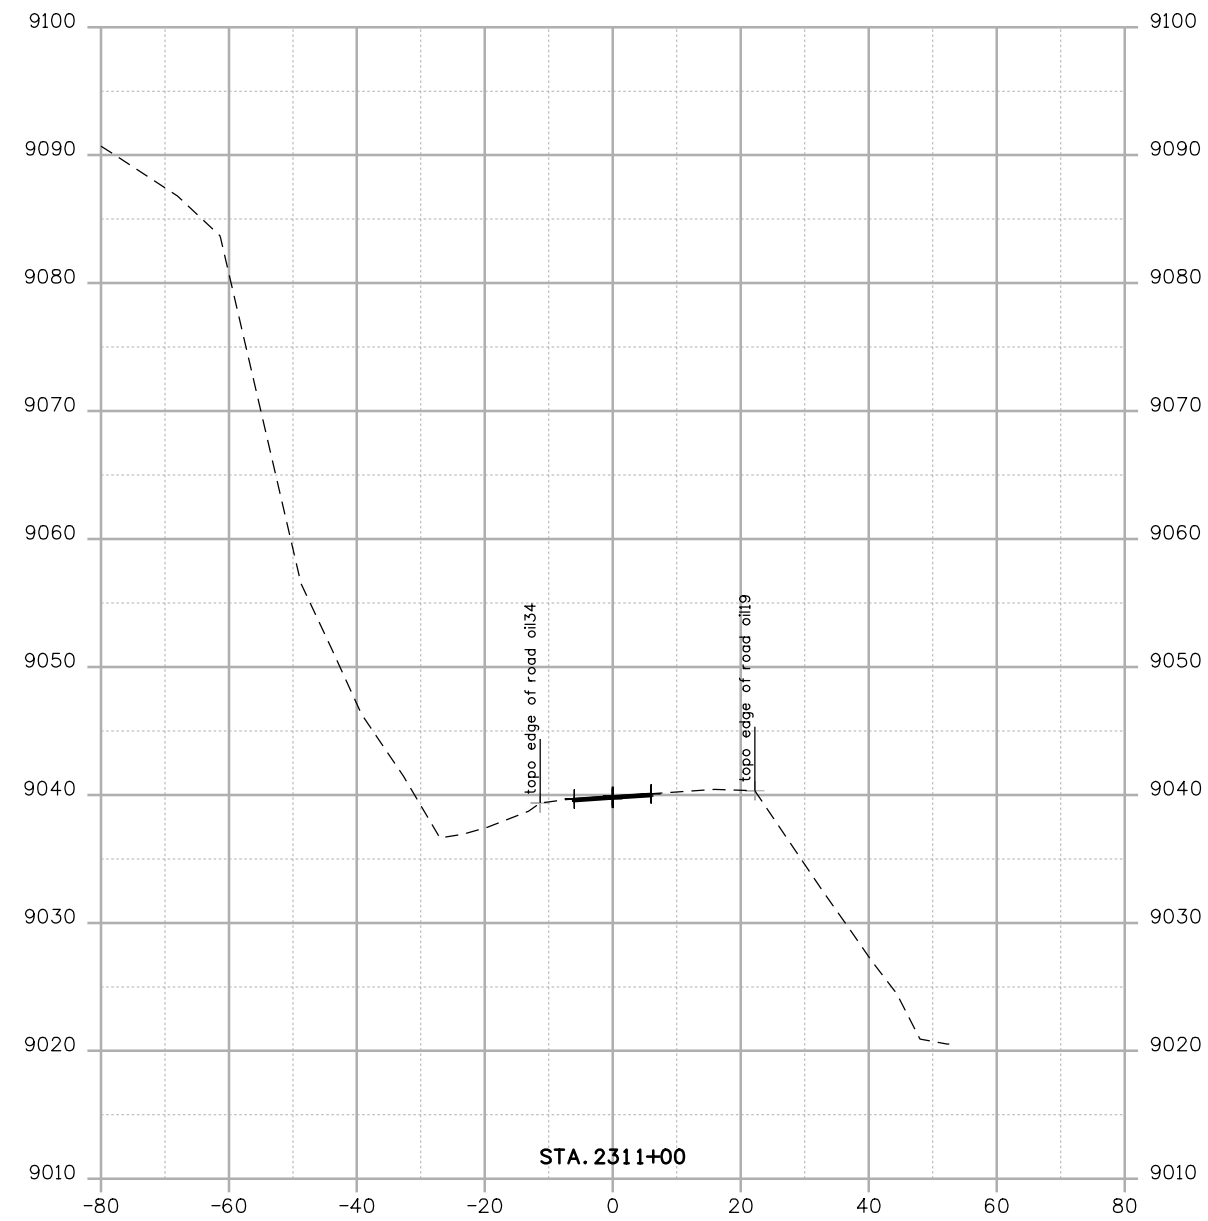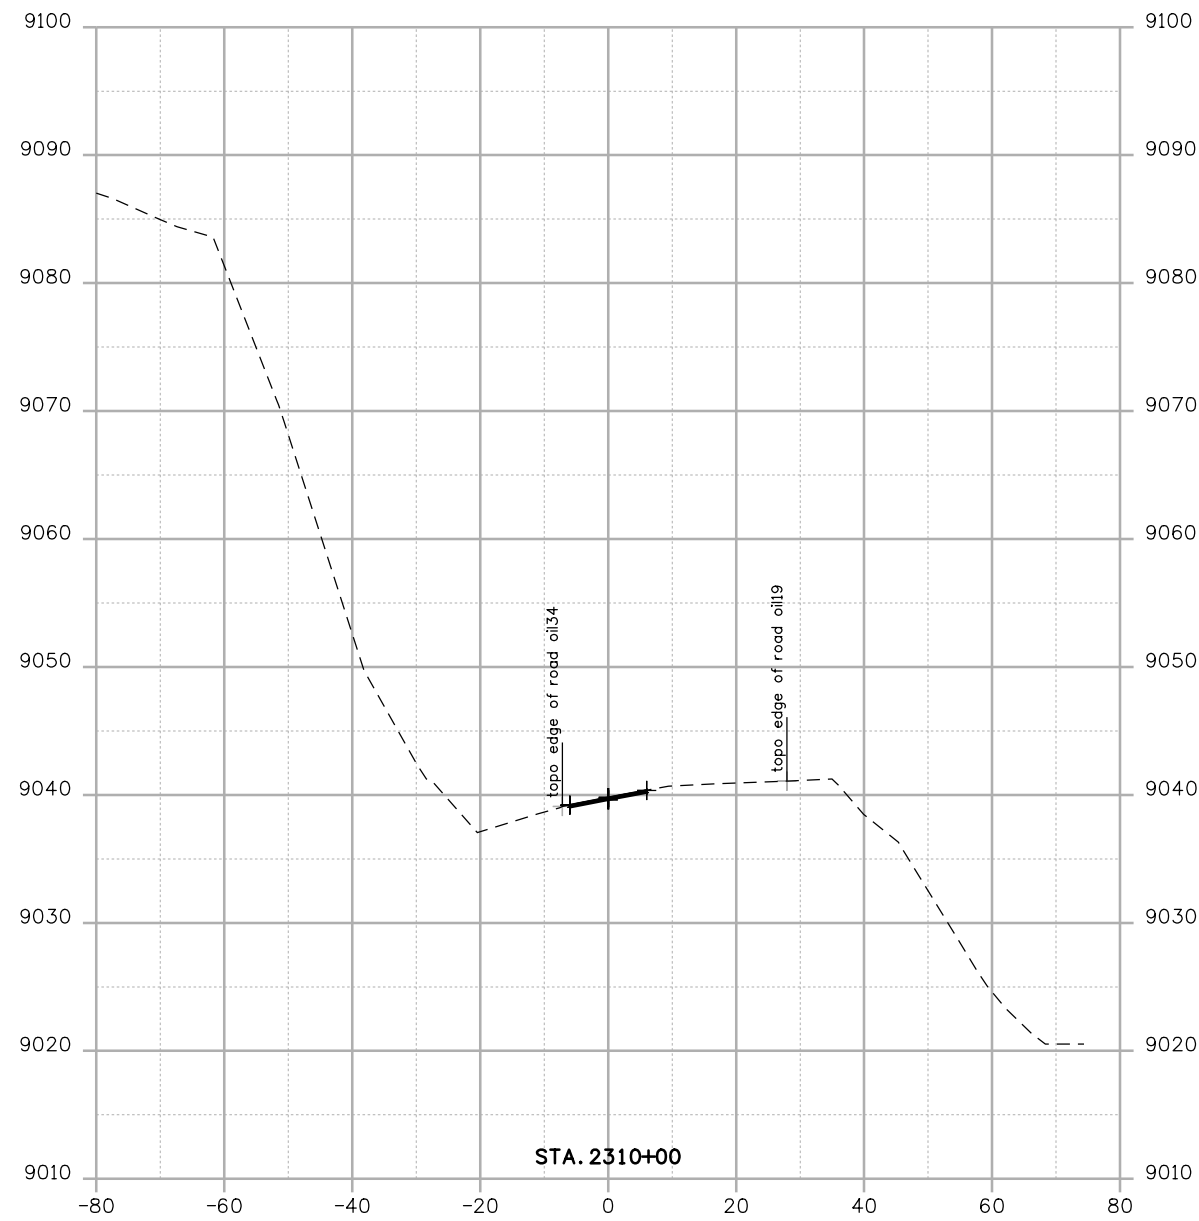

Print Date: 2/12/2013	
File Name: 19298DES_XSec05-path.dgn	
Horiz. Scale: 1:30	Vert. Scale: As Noted
Unit Information	Unit Leader Initials

Sheet Revisions		
Date:	Comments	Init.

Colorado Department of Transportation



 Mountain Residency P.O. Box 399
 Dumont, CO 80436
 Phone: 303-512-5600 FAX: 303-512-5675
Region 1 **GLA**

As Constructed
No Revisions:
Revised:
Void:

12' PATH CROSS SECTION			
Designer: XXXXXXXX	Structure Numbers	X-XX-XX	Sheet Number XXX
Detailer: XXXXXXXX		X-XX-XX	
Sheet Subset: XXXXXXXX	Subset Sheets:	5 of 19	

Project No./Code
C 0091-041
19298

andersong 1:36:54 PM C:\Users\andersong\Projects\sh 9\Design\Drawings\19298DES_XSec06-path.dgn

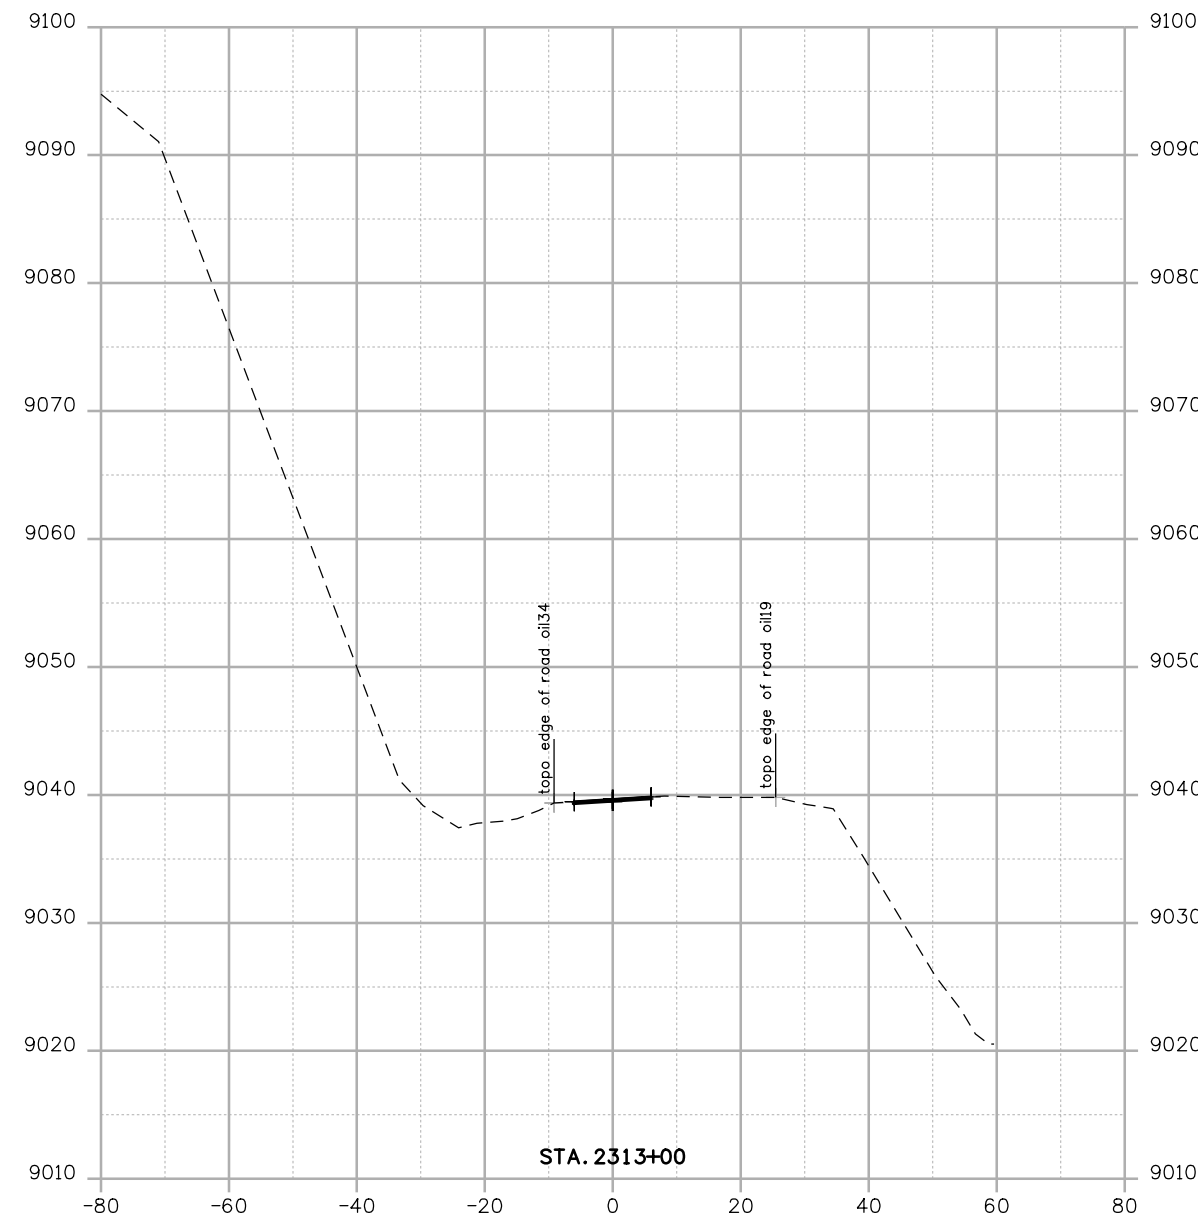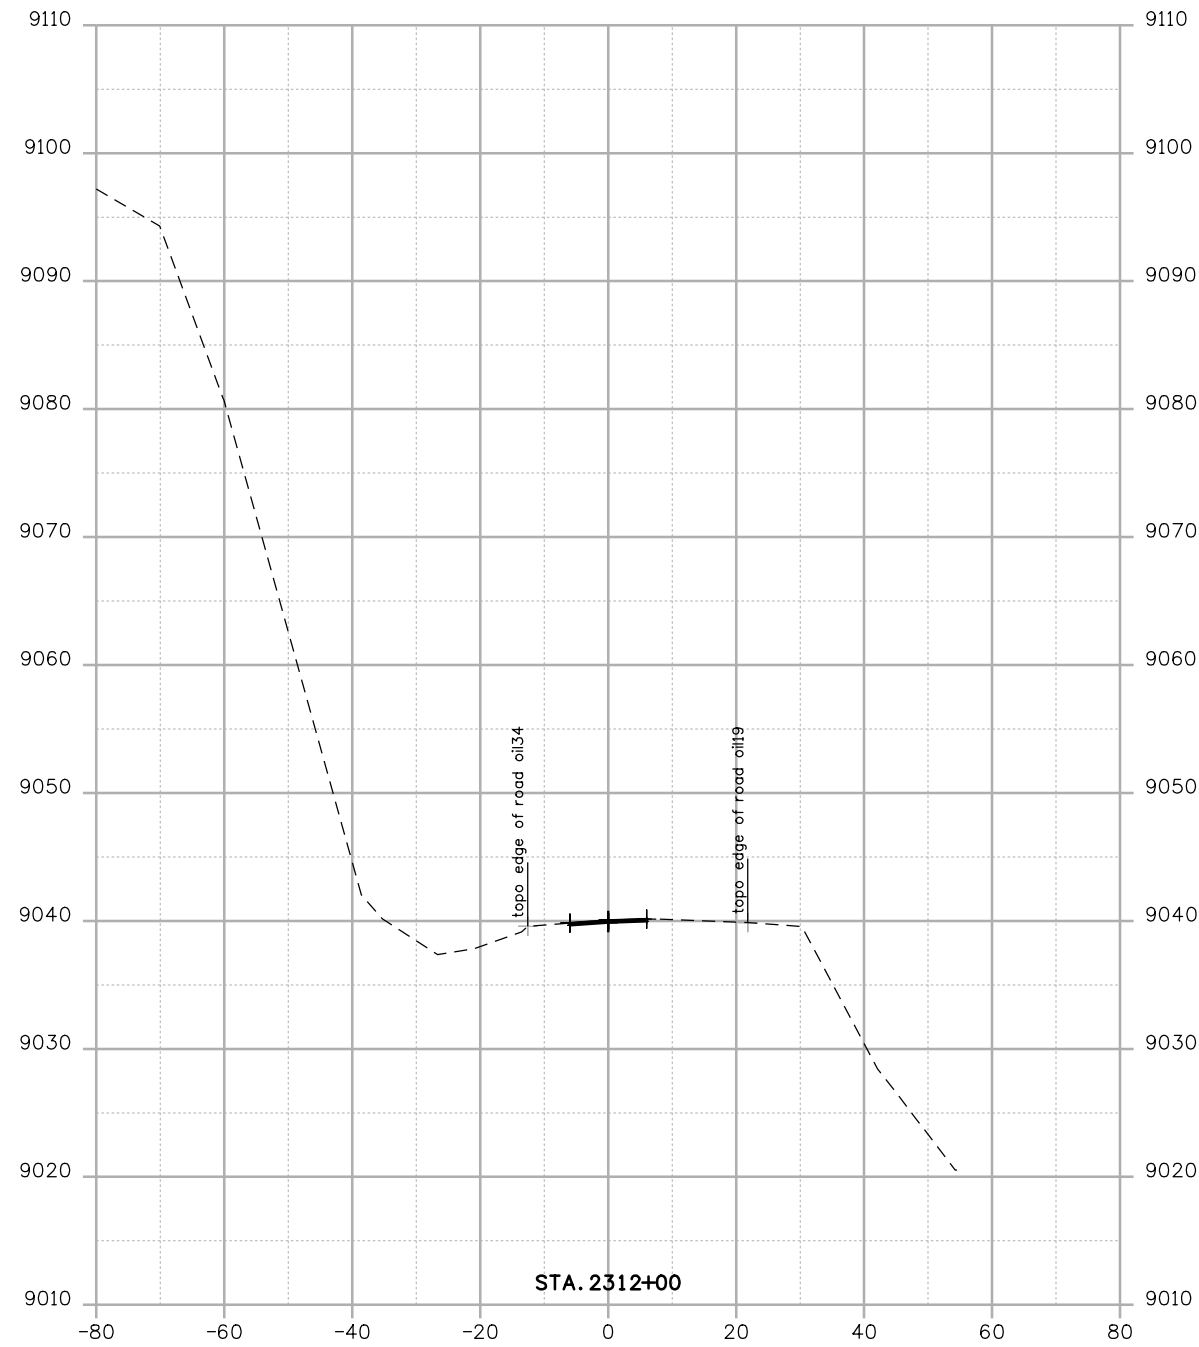

Print Date: 2/12/2013	
File Name: 19298DES_XSec06-path.dgn	
Horiz. Scale: 1:30	Vert. Scale: As Noted
Unit Information	Unit Leader Initials

Sheet Revisions		
Date:	Comments	Init.

Colorado Department of Transportation



Mountain Residency P.O. Box 399
 Dumont, CO 80436
 Phone: 303-512-5600 FAX: 303-512-5675



Region 1 **GLA**

As Constructed
No Revisions:
Revised:
Void:

12' PATH CROSS SECTION			
Designer:	XXXXXXXX	Structure Numbers	X-XX-XX
Detailer:	XXXXXXXX		X-XX-XX
Sheet Subset:	XXXXXXXX	Subset Sheets:	6 of 19

Project No./Code
C 0091-041
19298
Sheet Number XXX

andersong 1:37:42 PM C:\Users\andersong\Projects\sh 9\Design\Drawings\19298DES_XSec07-path.dgn

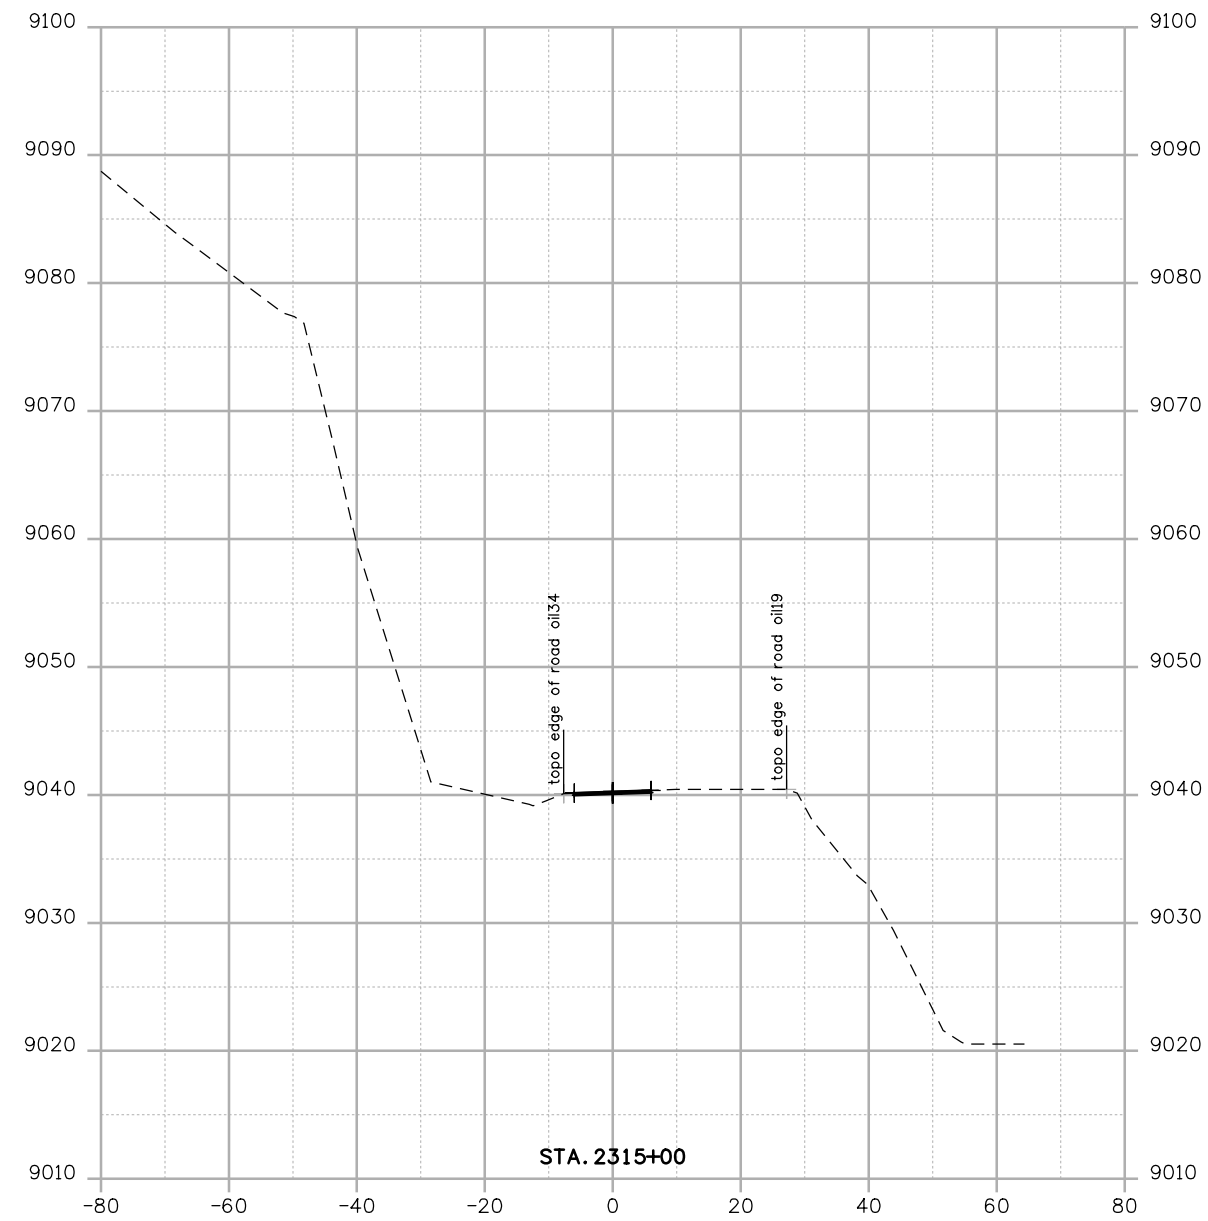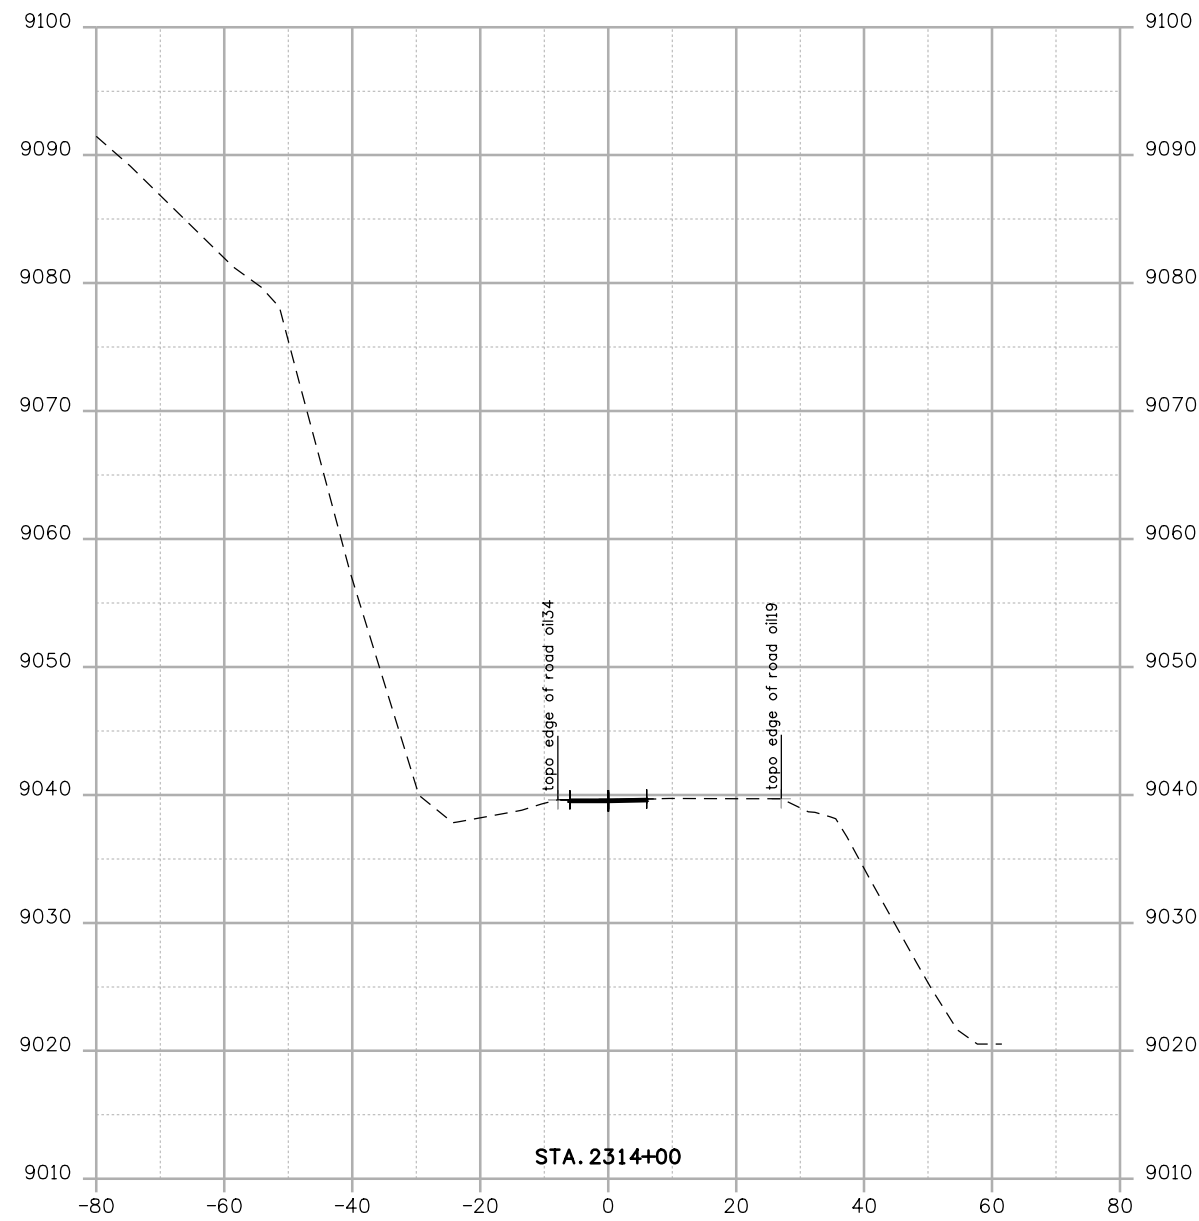

Print Date: 2/12/2013	
File Name: 19298DES_XSec07-path.dgn	
Horiz. Scale: 1:30	Vert. Scale: As Noted
Unit Information	Unit Leader Initials

Sheet Revisions		
Date:	Comments	Init.

Colorado Department of Transportation



 Mountain Residency P.O. Box 399
 Dumont, CO 80436
 Phone: 303-512-5600 FAX: 303-512-5675
Region 1 **GLA**

As Constructed
No Revisions:
Revised:
Void:

12' PATH CROSS SECTION			
Designer:	XXXXXXXX	Structure Numbers	X-XX-XX
Detailer:	XXXXXXXX		X-XX-XX
Sheet Subset:	XXXXXXXX	Subset Sheets:	7 of 19

Project No./Code
C 0091-041
19298
Sheet Number XXX

andersong 1:38:18 PM C:\Users\andersong\Projects\sh 9\Design\Drawings\19298DES_XSec08-path.dgn

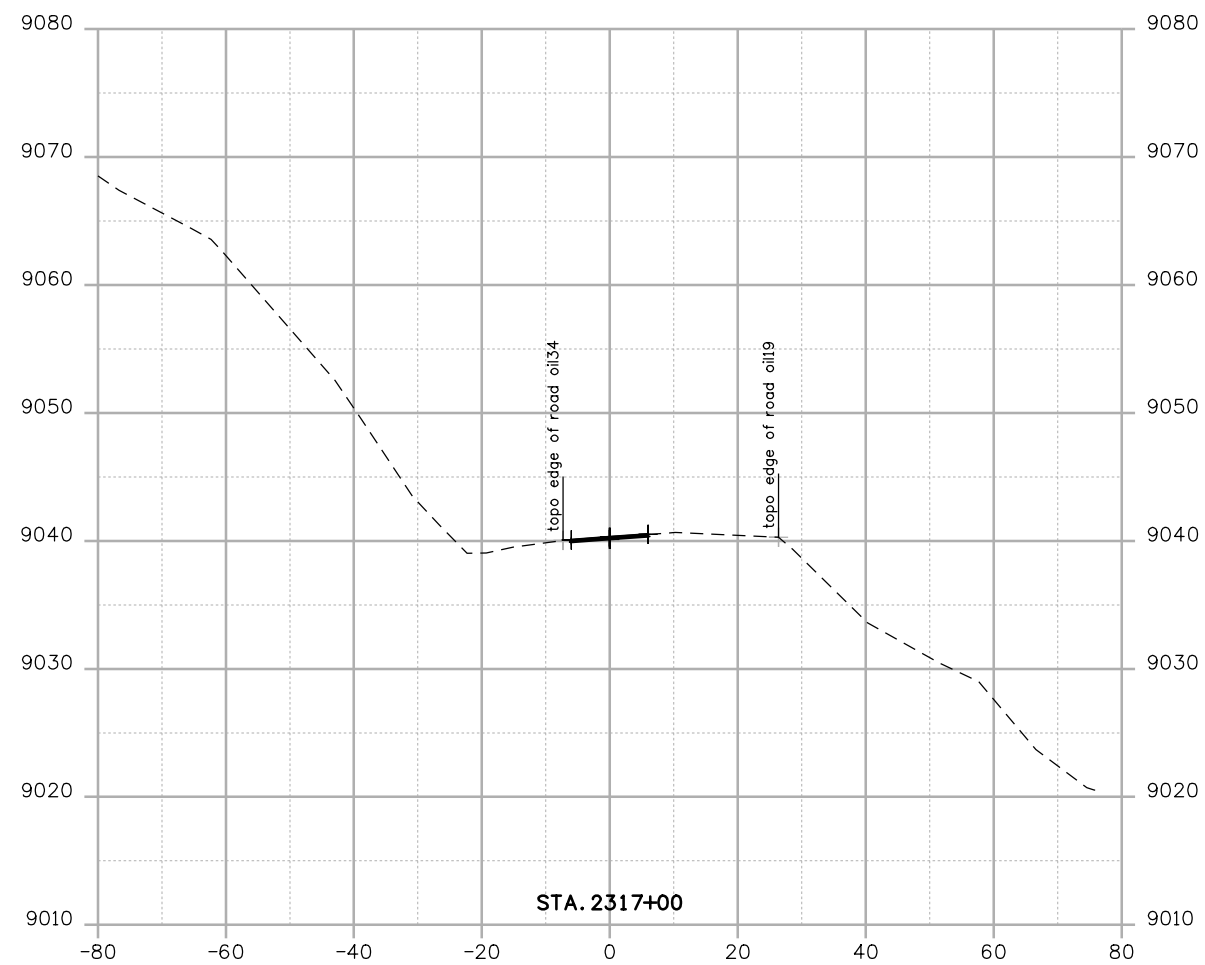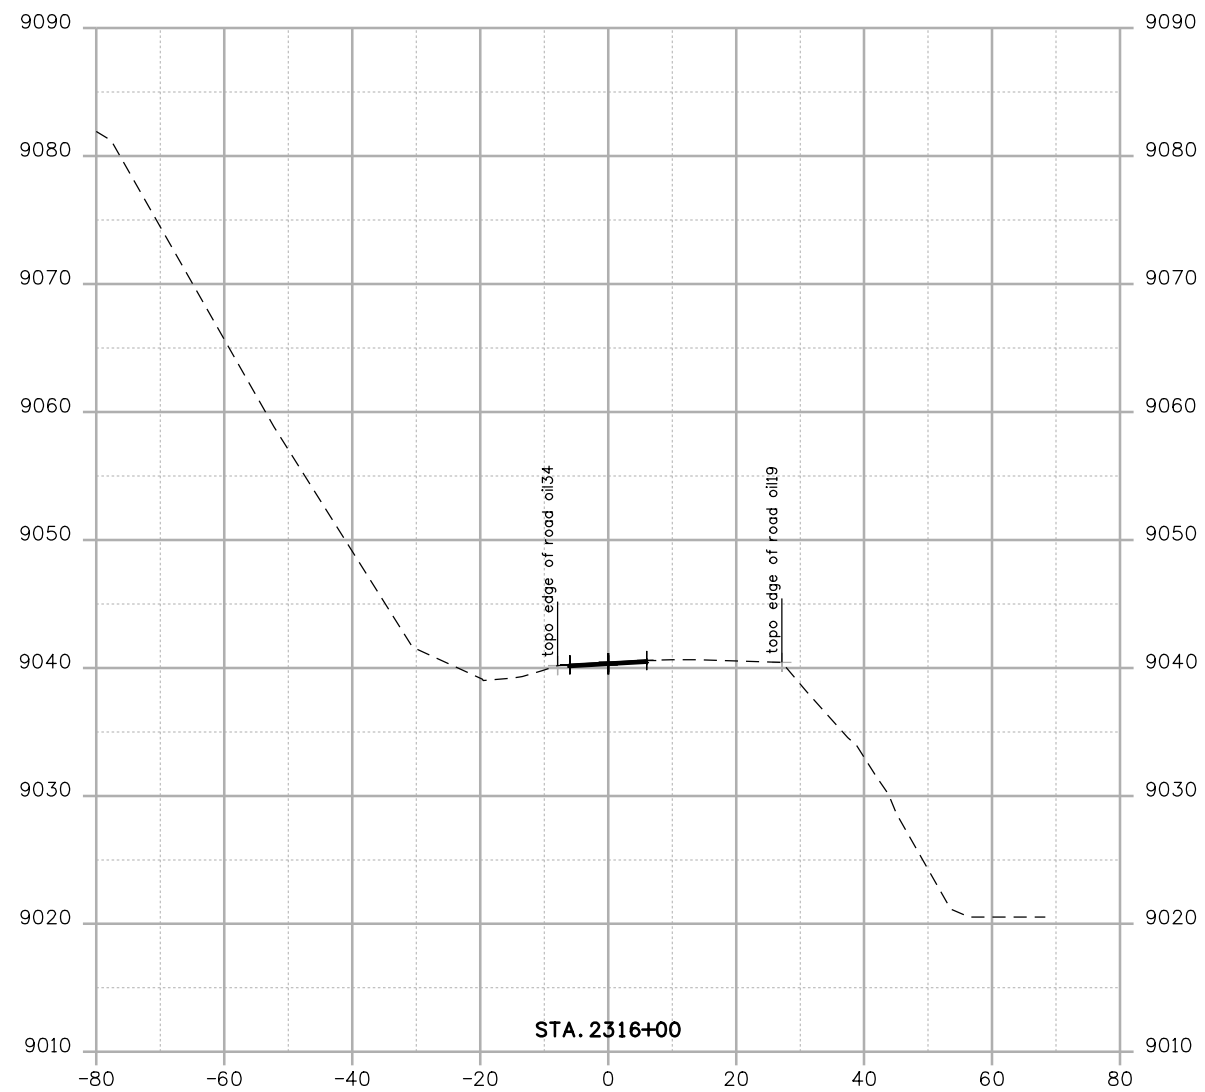

Print Date: 2/12/2013	
File Name: 19298DES_XSec08-path.dgn	
Horiz. Scale: 1:30	Vert. Scale: As Noted
Unit Information	Unit Leader Initials

Sheet Revisions		
Date:	Comments	Init.

Colorado Department of Transportation



Mountain Residency P.O. Box 399
 Dumont, CO 80436
 Phone: 303-512-5600 FAX: 303-512-5675



Region 1 **GLA**

As Constructed
No Revisions:
Revised:
Void:

12' PATH CROSS SECTION			
Designer: XXXXXXXX	Structure Numbers	X-XX-XX	Sheet Number XXX
Detailer: XXXXXXXX		X-XX-XX	
Sheet Subset: XXXXXXXX	Subset Sheets:	8 of 19	

Project No./Code
C 0091-041
19298

andersong 1:38:51 PM C:\Users\andersong\Projects\Drawings\19298DES_XSec09-path.dgn

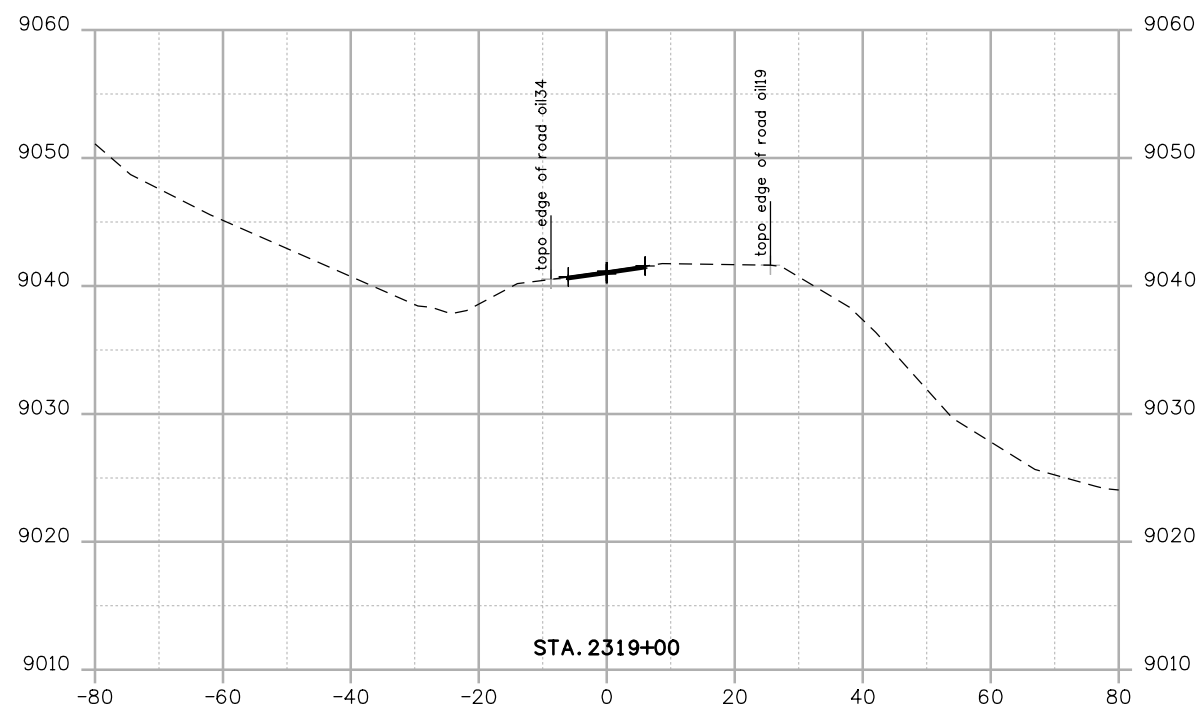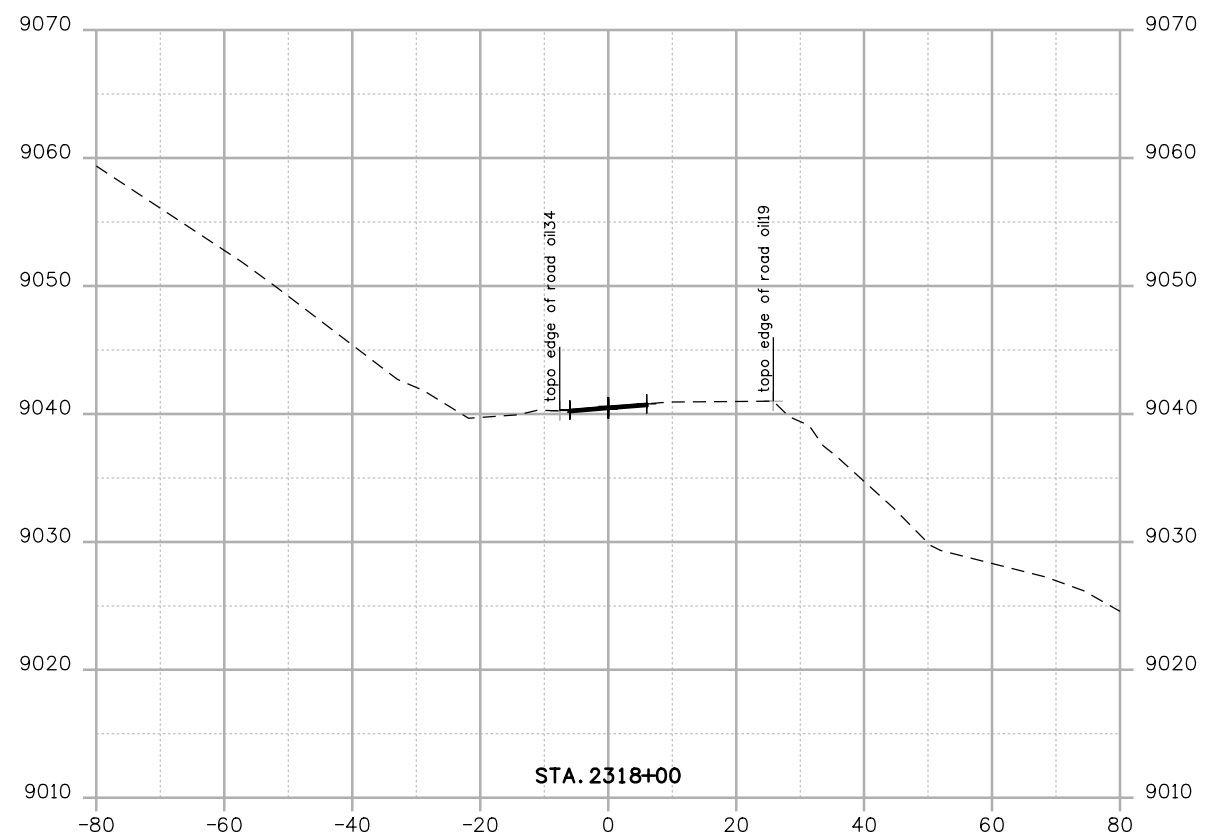

Print Date: 2/12/2013	
File Name: 19298DES_XSec09-path.dgn	
Horiz. Scale: 1:30	Vert. Scale: As Noted
Unit Information	Unit Leader Initials

Sheet Revisions		
Date:	Comments	Init.

Colorado Department of Transportation



Mountain Residency P.O. Box 399
 Dumont, CO 80436
 Phone: 303-512-5600 FAX: 303-512-5675




Region 1 **GLA**

As Constructed
No Revisions:
Revised:
Void:

12' PATH CROSS SECTION			
Designer: XXXXXXXX	Structure Numbers	X-XX-XX	
Detailer: XXXXXXXX		X-XX-XX	
Sheet Subset: XXXXXXXX	Subset Sheets:	9 of 19	

Project No./Code
C 0091-041
19298
Sheet Number XXX

andersong 1:39:41 PM C:\Users\andersong\Projects\9\Design\Drawings\19298DES_XSec10-path.dgn

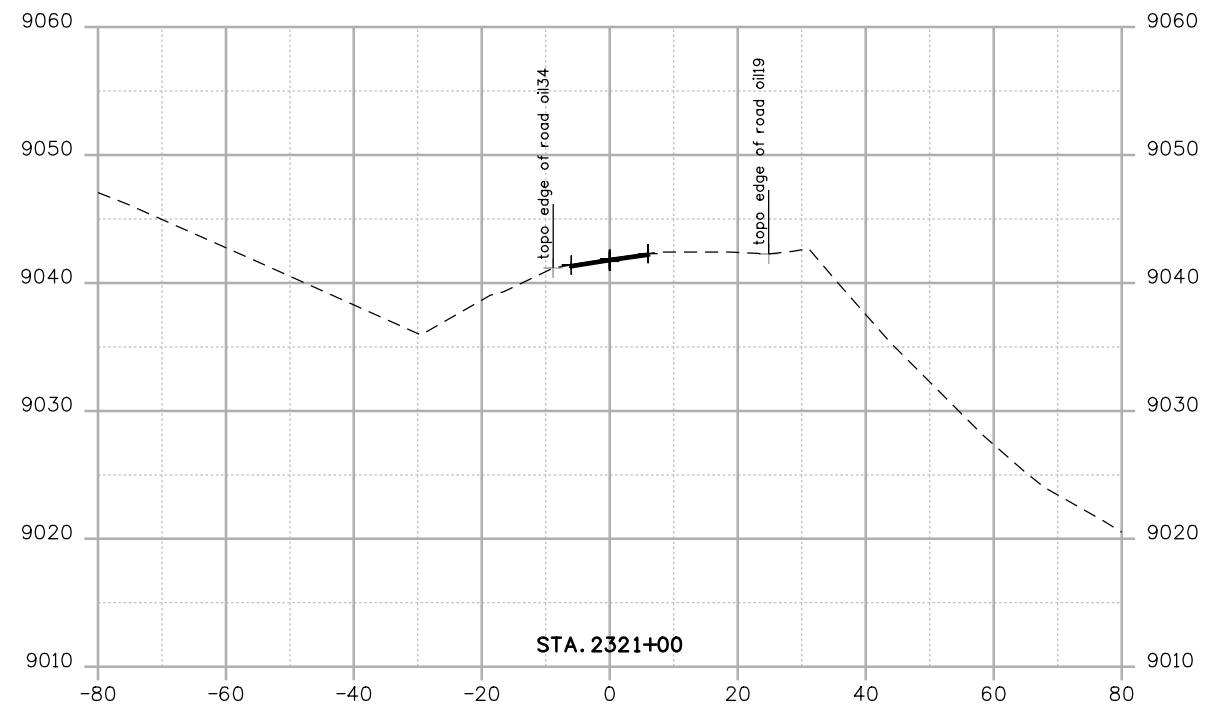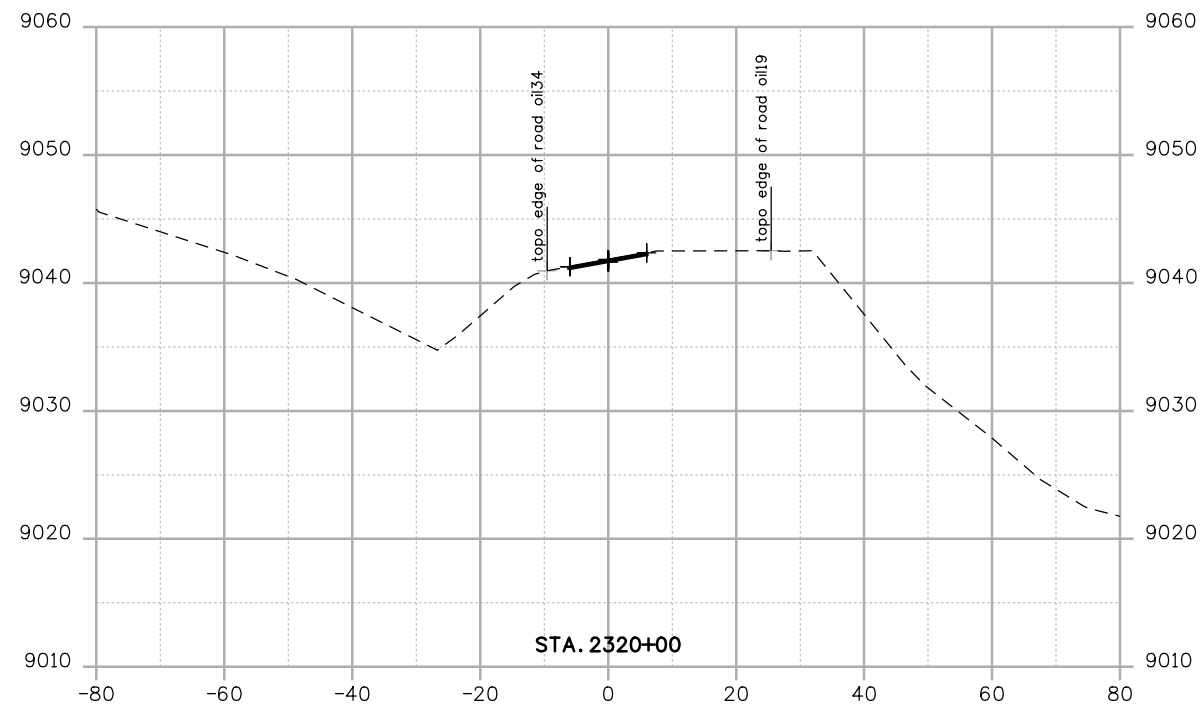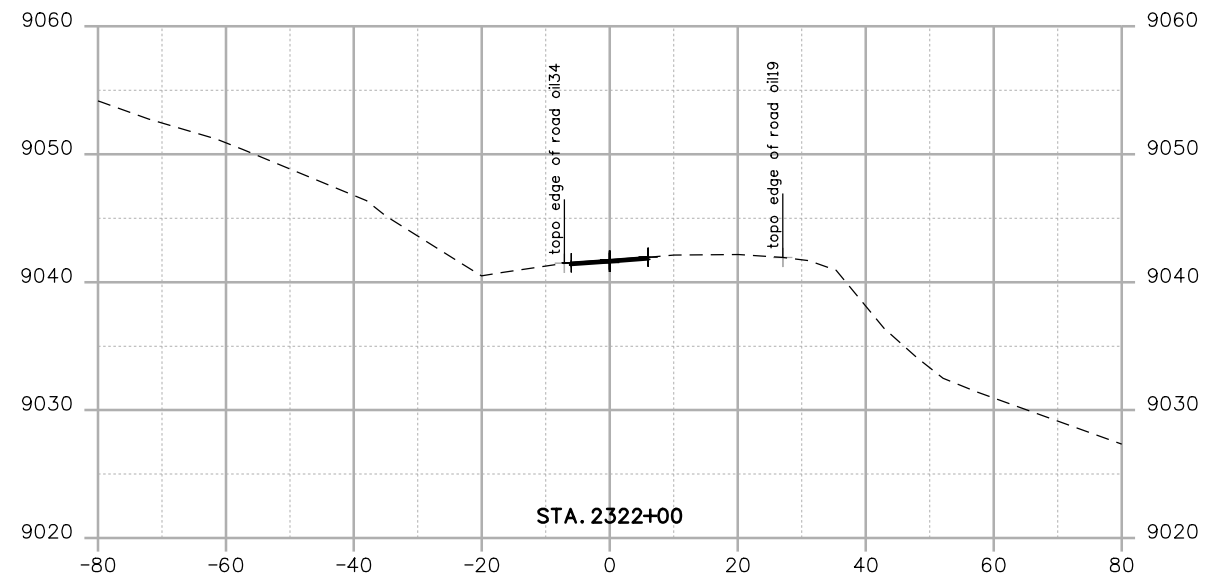

Print Date: 2/12/2013
 File Name: 19298DES_XSec10-path.dgn
 Horiz. Scale: 1:30 Vert. Scale: As Noted
 Unit Information Unit Leader Initials

R-X
 000

Sheet Revisions		
Date:	Comments	Init.

Colorado Department of Transportation



 Mountain Residency P.O. Box 399
 Dumont, CO 80436
 Phone: 303-512-5600 FAX: 303-512-5675
Region 1 **GLA**

As Constructed
 No Revisions:
 Revised:
 Void:

12' PATH CROSS SECTION			
Designer:	XXXXXXX	Structure Numbers	X-XX-XX
Detailer:	XXXXXXX		X-XX-XX
Sheet Subset:	XXXXXXX	Subset Sheets:	10 of 19

Project No./Code
 C 0091-041
 19298
 Sheet Number **10XX**

andersong 1:40:21 PM C:\Users\andersong\Projects\9\Design\Drawings\19298DES_XSec11-path.dgn

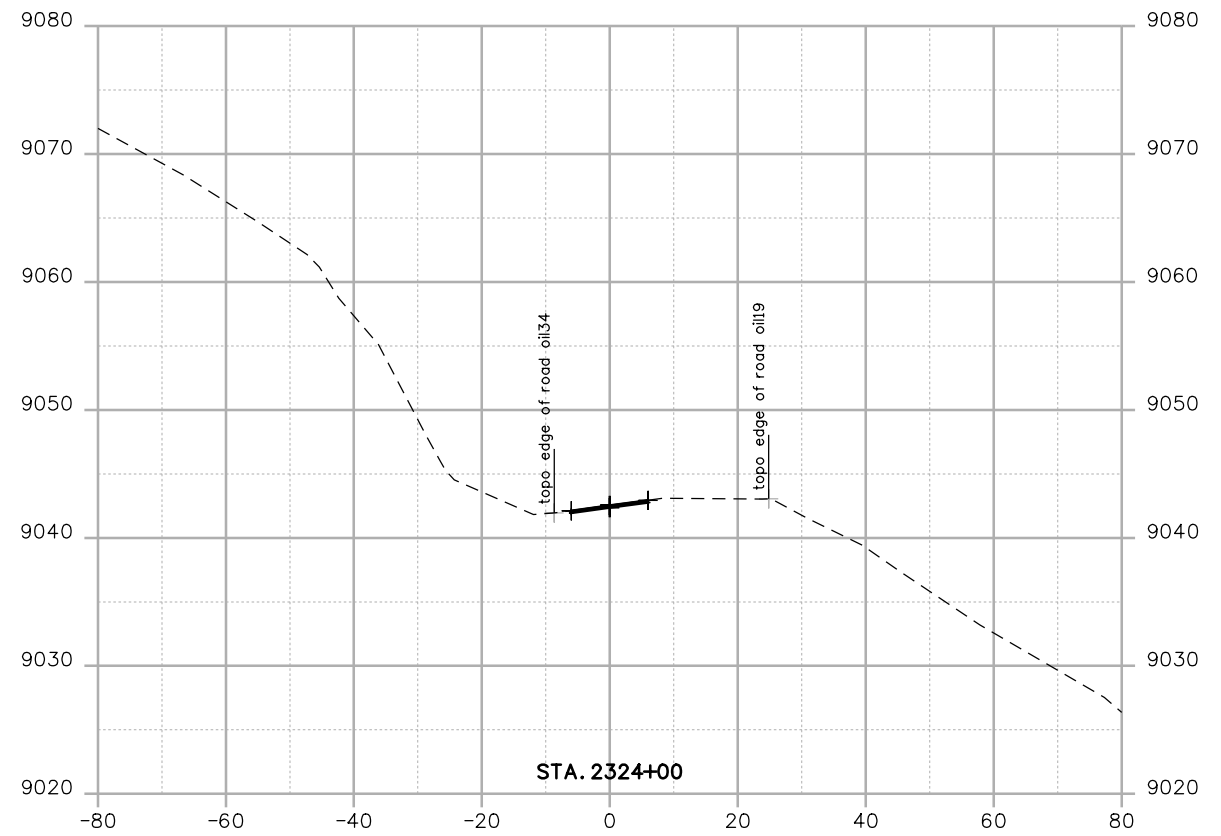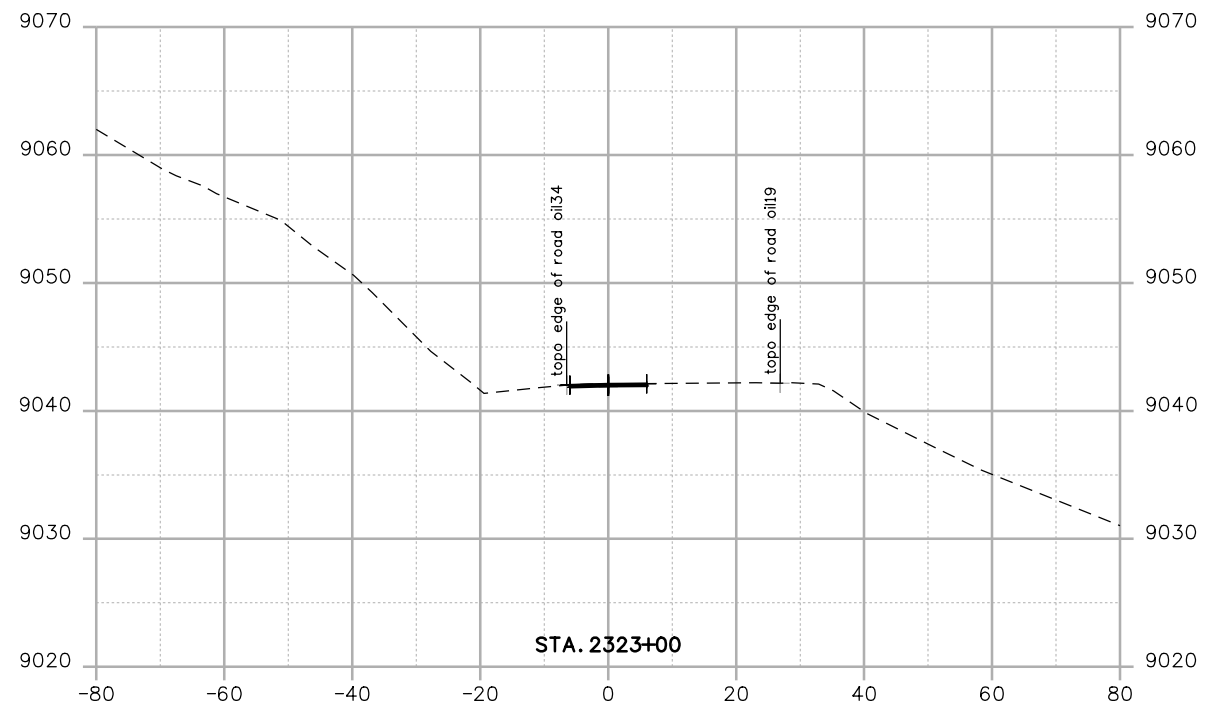

Print Date: 2/12/2013
File Name: 19298DES_XSec11-path.dgn
Horiz. Scale: 1:30 Vert. Scale: As Noted
Unit Information Unit Leader Initials

Sheet Revisions		
Date:	Comments	Init.

Colorado Department of Transportation



Mountain Residency P.O. Box 399
 Dumont, CO 80436
 Phone: 303-512-5600 FAX: 303-512-5675



Region 1 **GLA**

As Constructed
No Revisions:
Revised:
Void:

12' PATH CROSS SECTION			
Designer: XXXXXXXX	Structure Numbers	X-XX-XX	Sheet Number 1XXX
Detailer: XXXXXXXX		X-XX-XX	
Sheet Subset: XXXXXXXX	Subset Sheets:	11 of 19	

Project No./Code
C 0091-041
19298

andersong 1:41:01 PM C:\Users\andersong\Projects\sh 9\Design\Drawings\19298DES_XSec12-path.dgn

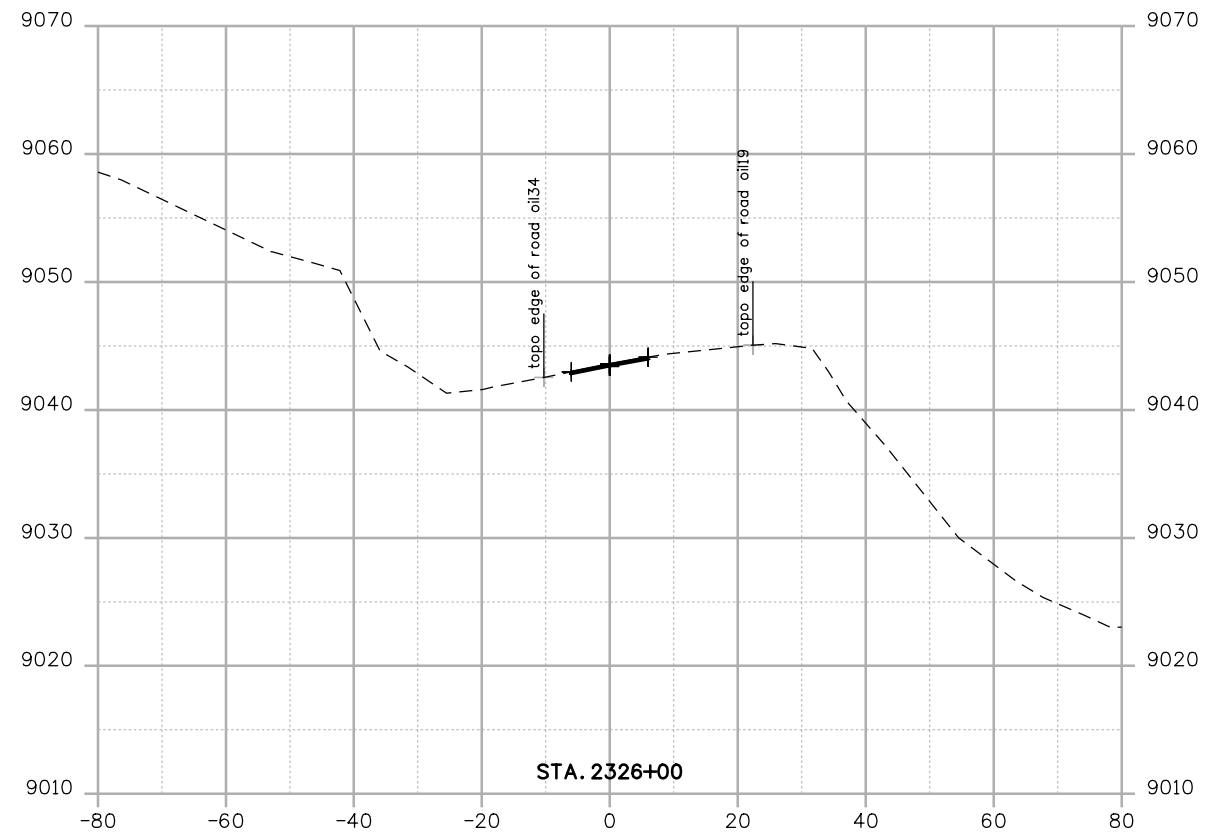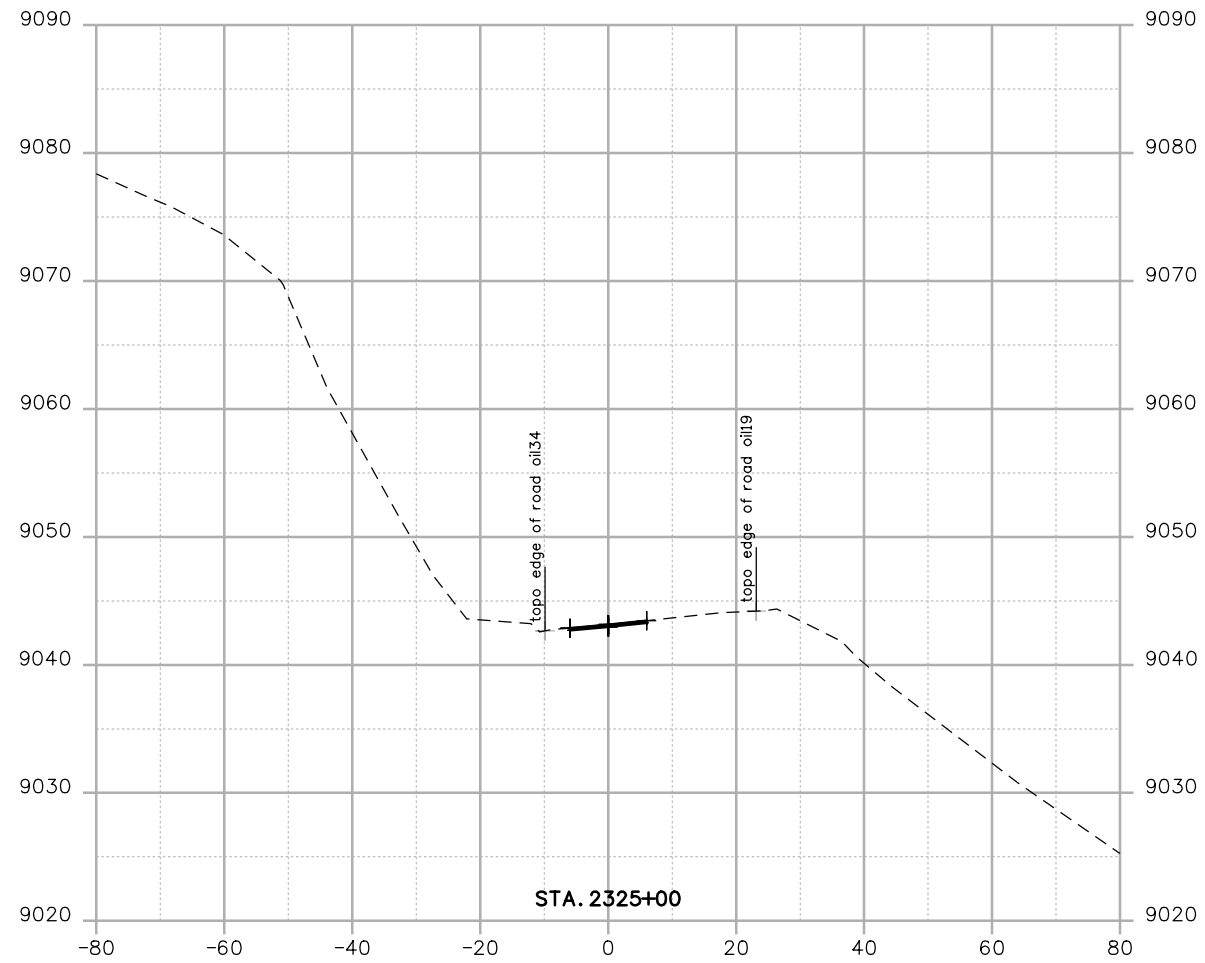

Print Date: 2/12/2013
 File Name: 19298DES_XSec12-path.dgn
 Horiz. Scale: 1:30 Vert. Scale: As Noted
 Unit Information Unit Leader Initials

Sheet Revisions		
Date:	Comments	Init.

Colorado Department of Transportation
 Mountain Residency P.O. Box 399
 Dumont, CO 80436
 Phone: 303-512-5600 FAX: 303-512-5675




Region 1 **GLA**

As Constructed
No Revisions:
Revised:
Void:

12' PATH CROSS SECTION			
Designer: XXXXXXXX	Structure Numbers	X-XX-XX	X-XX-XX
Detailer: XXXXXXXX			X-XX-XX
Sheet Subset: XXXXXXXX	Subset Sheets:	12 of 19	

Project No./Code
C 0091-041
19298
Sheet Number 12XX

andersong 1:41:54 PM C:\Users\andersong\Projects\sh 9\Design\Drawings\19298DES_XSec13-path.dgn

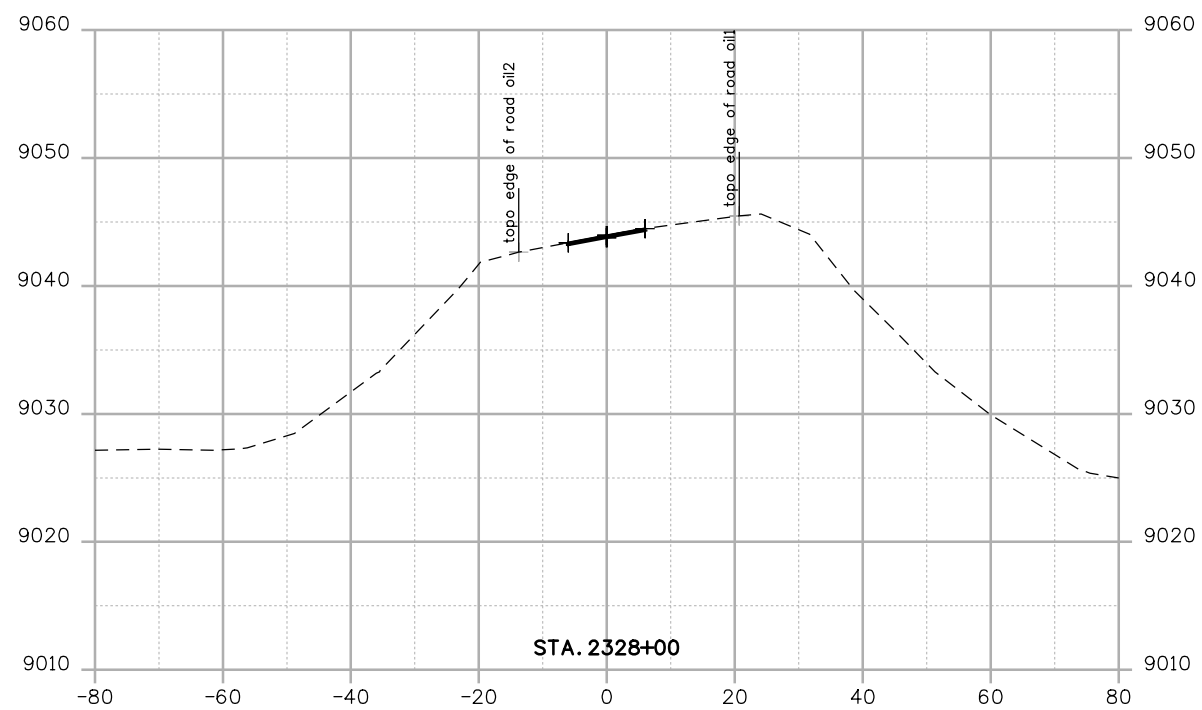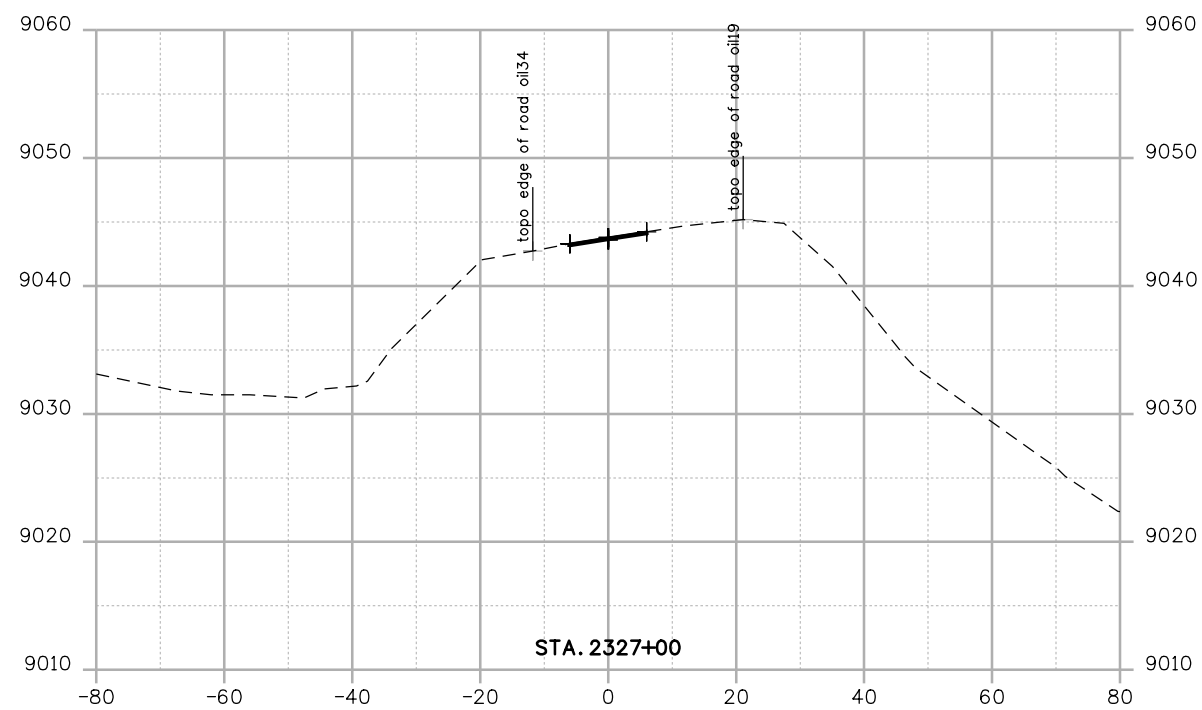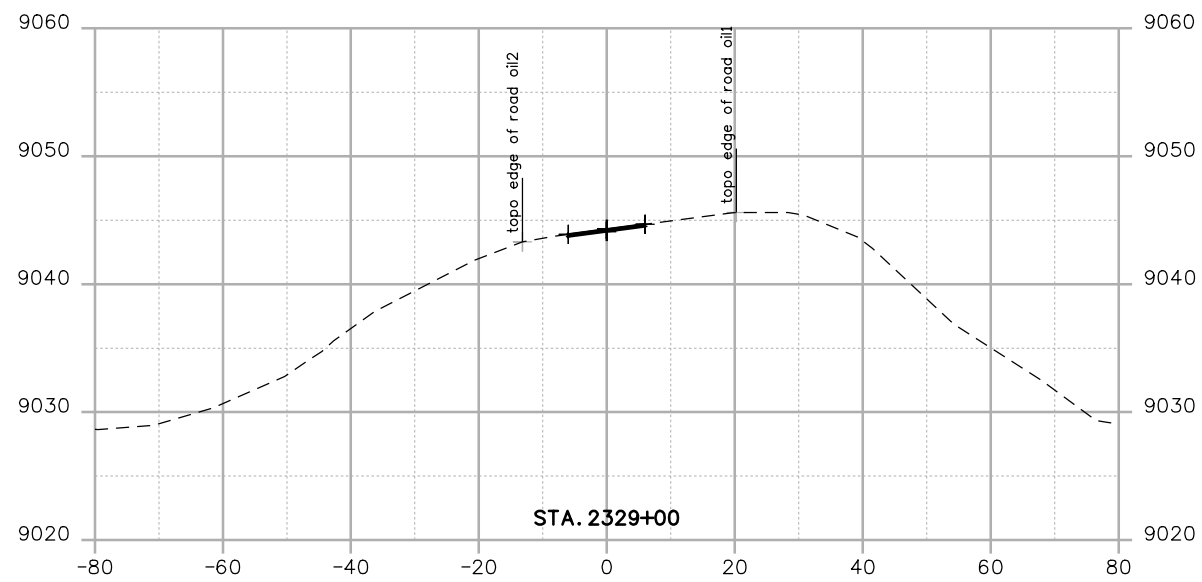

Print Date: 2/12/2013	
File Name: 19298DES_XSec13-path.dgn	
Horiz. Scale: 1:30 Vert. Scale: As Noted	
Unit Information Unit Leader Initials	

Sheet Revisions		
Date:	Comments	Init.

Colorado Department of Transportation



Mountain Residency P.O. Box 399
Dumont, CO 80436
Phone: 303-512-5600 FAX: 303-512-5675





Region 1 **GLA**

As Constructed
No Revisions:
Revised:
Void:

12' PATH CROSS SECTION			
Designer: XXXXXXXX	Structure Numbers	X-XX-XX	Sheet Number 13XX
Detailer: XXXXXXXX		X-XX-XX	
Sheet Subset: XXXXXXXX	Subset Sheets:	13 of 19	

Project No./Code
C 0091-041
19298

andersong 1:4:2:29 PM C:\Users\andersong\Projects\sh 9\Design\Drawings\19298DES_XSec14-path.dgn

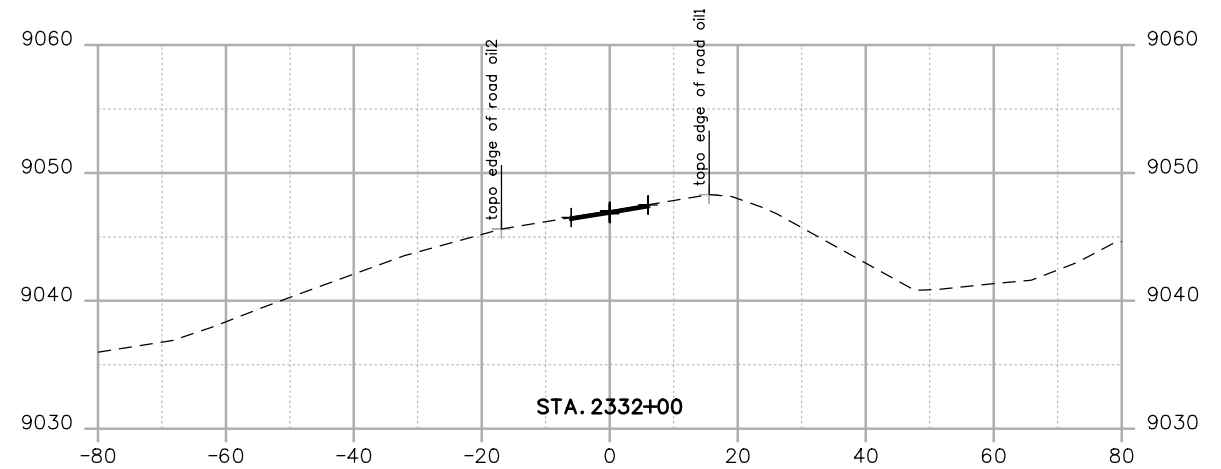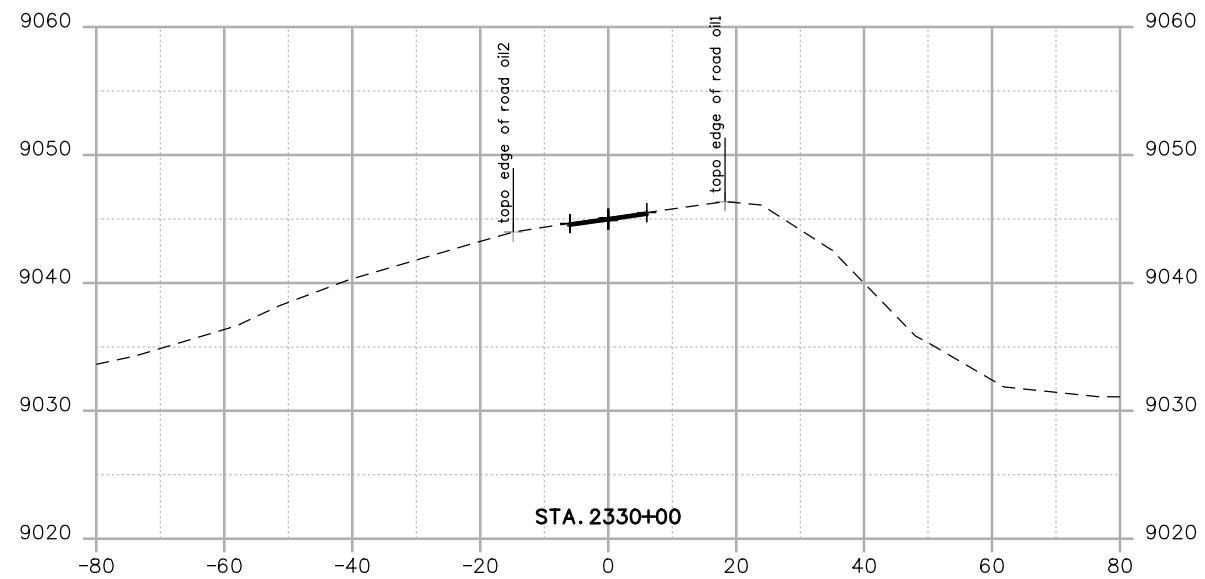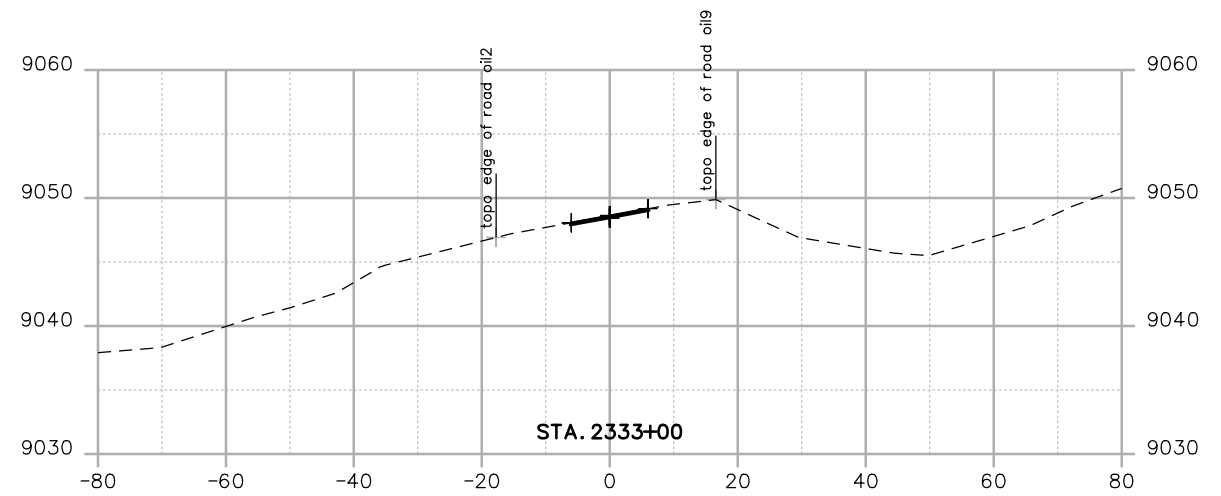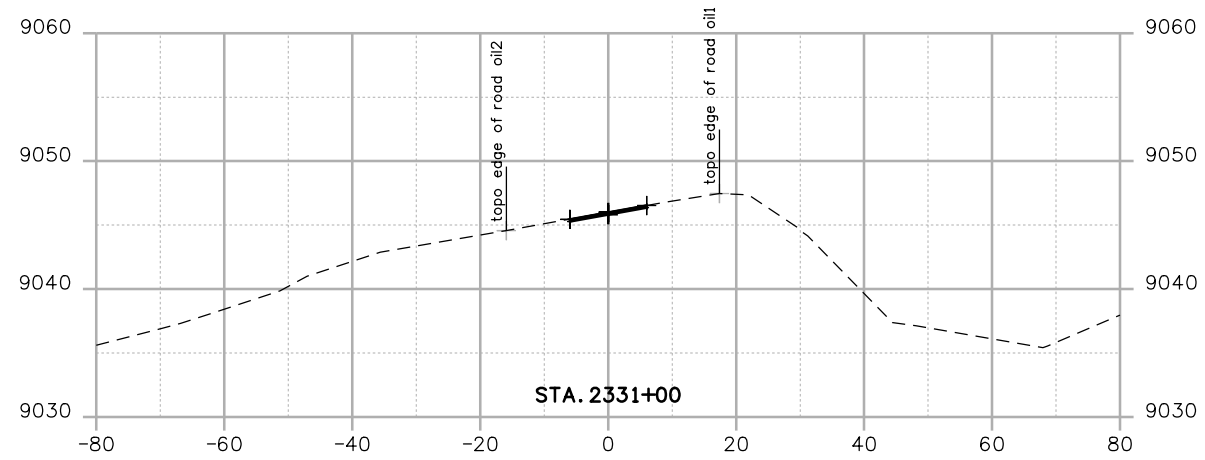

Print Date: 2/12/2013
 File Name: 19298DES_XSec14-path.dgn
 Horiz. Scale: 1:30 Vert. Scale: As Noted
 Unit Information Unit Leader Initials

R-X
 000

Sheet Revisions		
Date:	Comments	Init.





Colorado Department of Transportation
 Mountain Residency P.O. Box 399
 Dumont, CO 80436
 Phone: 303-512-5600 FAX: 303-512-5675
Region 1 **GLA**

As Constructed
 No Revisions:
 Revised:
 Void:

12' PATH CROSS SECTION			
Designer:	XXXXXXXX	Structure Numbers	X-XX-XX
Detailer:	XXXXXXXX		X-XX-XX
Sheet Subset:	XXXXXXXX	Subset Sheets:	14 of 19

Project No./Code
 C 0091-041
 19298
 Sheet Number **14XX**

andersong 1:4:3:16 PM C:\Users\andersong\Projects\9\Design\Drawings\19298DES_XSec15-path.dgn

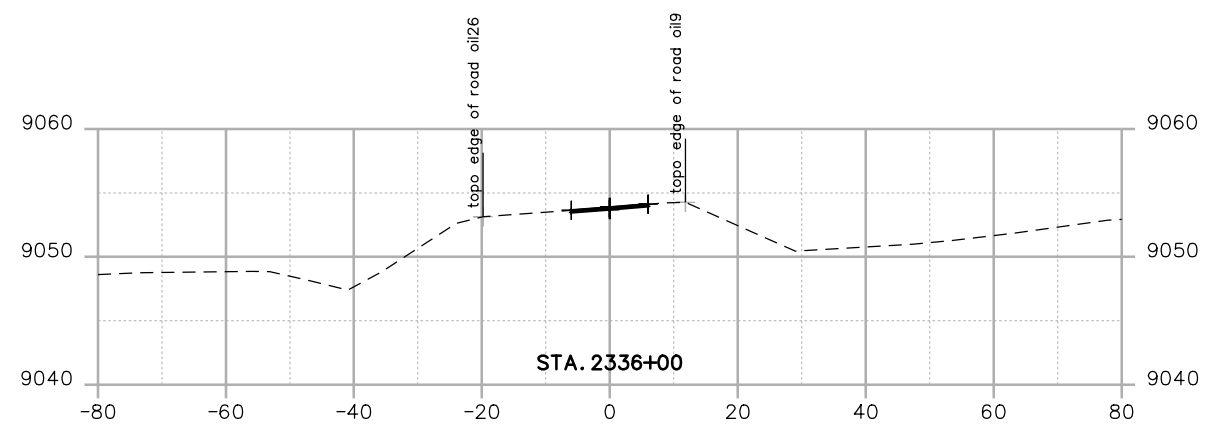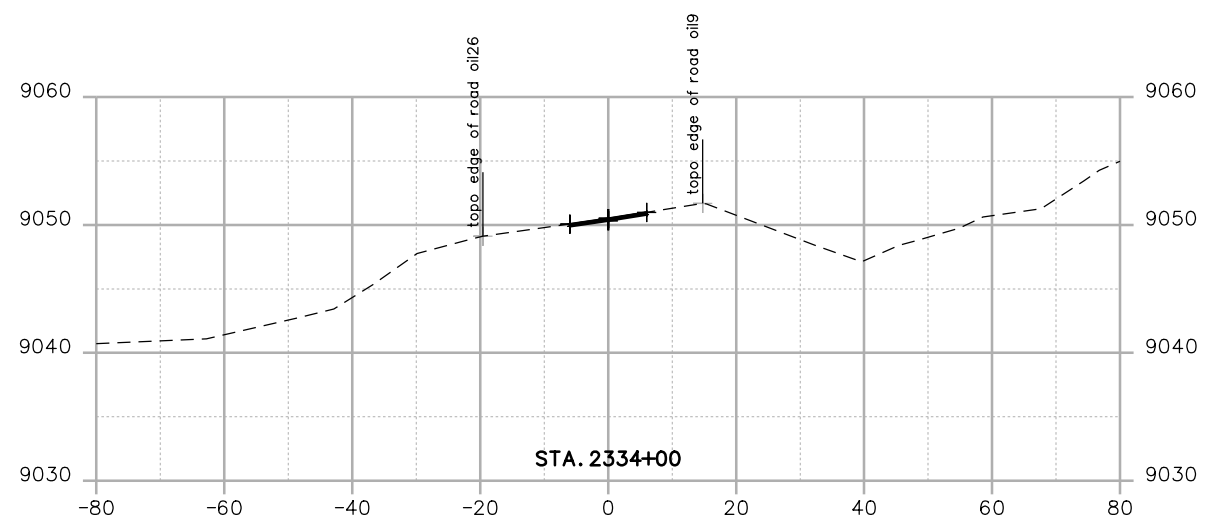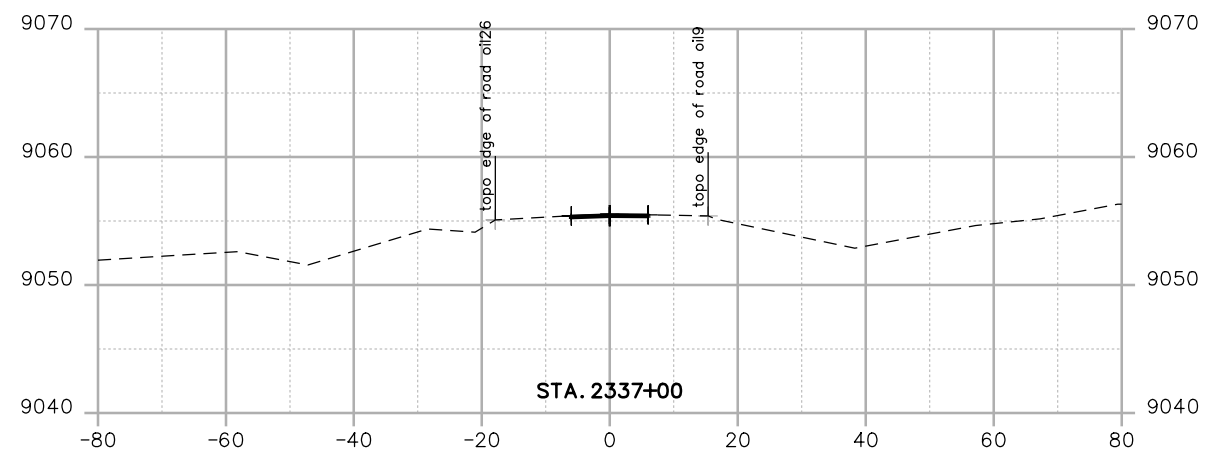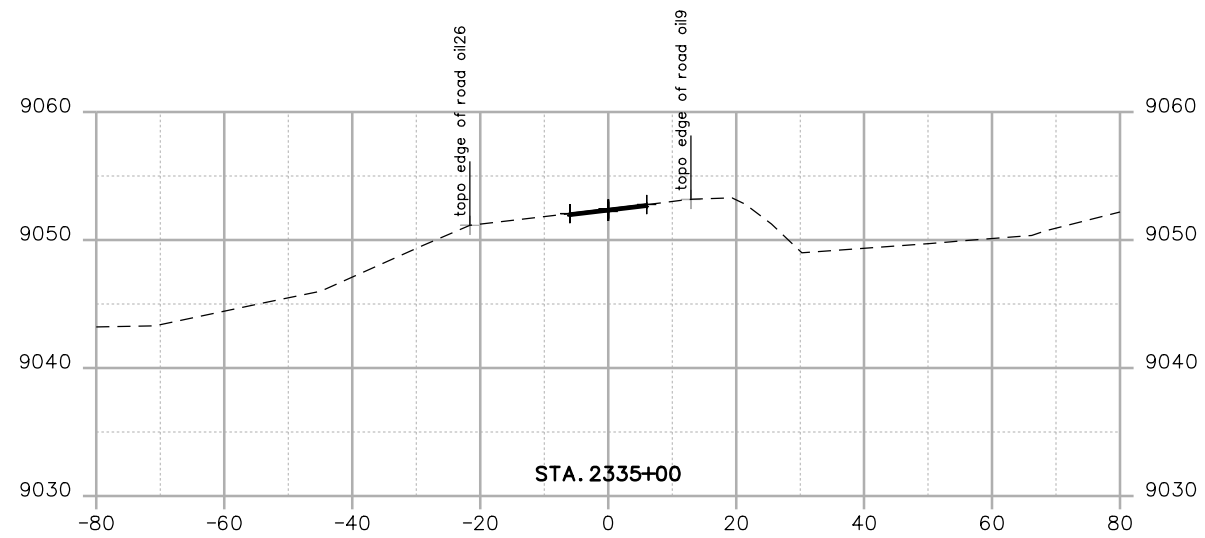

Print Date: 2/12/2013
File Name: 19298DES_XSec15-path.dgn
Horiz. Scale: 1:30 Vert. Scale: As Noted
Unit Information Unit Leader Initials

Sheet Revisions		
Date:	Comments	Init.

Colorado Department of Transportation



Mountain Residency P.O. Box 399
Dumont, CO 80436
Phone: 303-512-5600 FAX: 303-512-5675






Region 1 **GLA**

As Constructed
No Revisions:
Revised:
Void:

12' PATH CROSS SECTION			
Designer: XXXXXXXX	Structure Numbers	X-XX-XX	X-XX-XX
Detailer: XXXXXXXX			
Sheet Subset: XXXXXXXX	Subset Sheets:	15 of 19	

Project No./Code
C 0091-041
19298
Sheet Number 15XX

andersong 1:4:53 PM C:\Users\andersong\Projects\sh 9\Design\Drawings\19298DES_XSec16-path.dgn

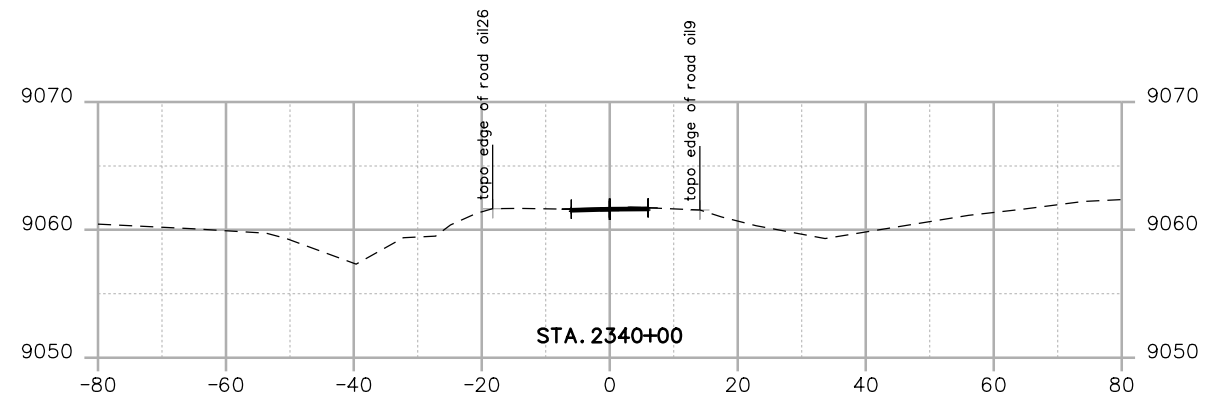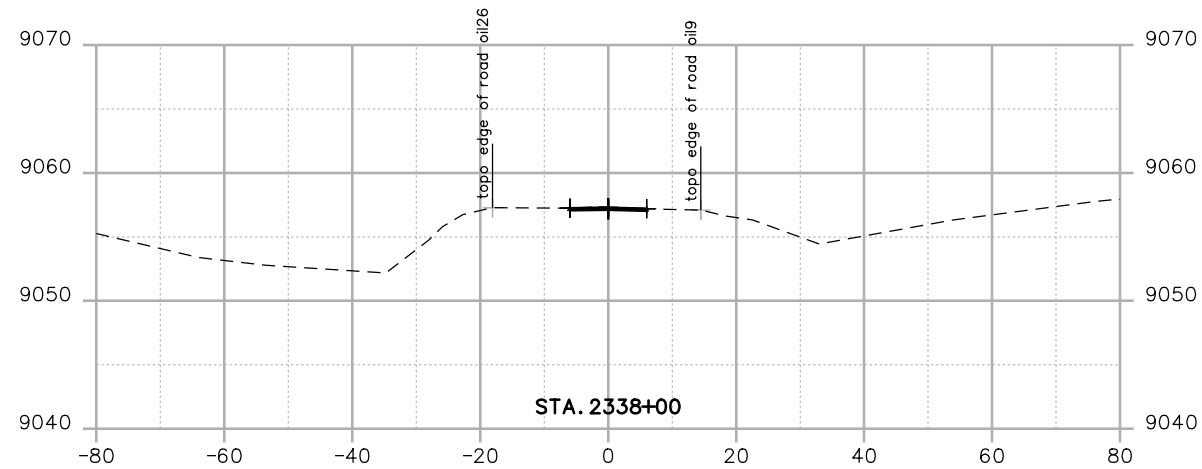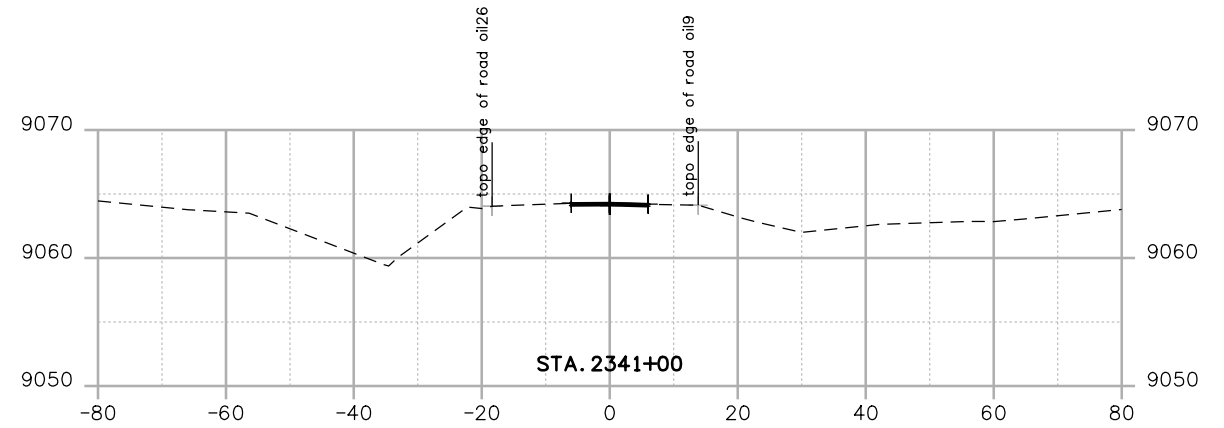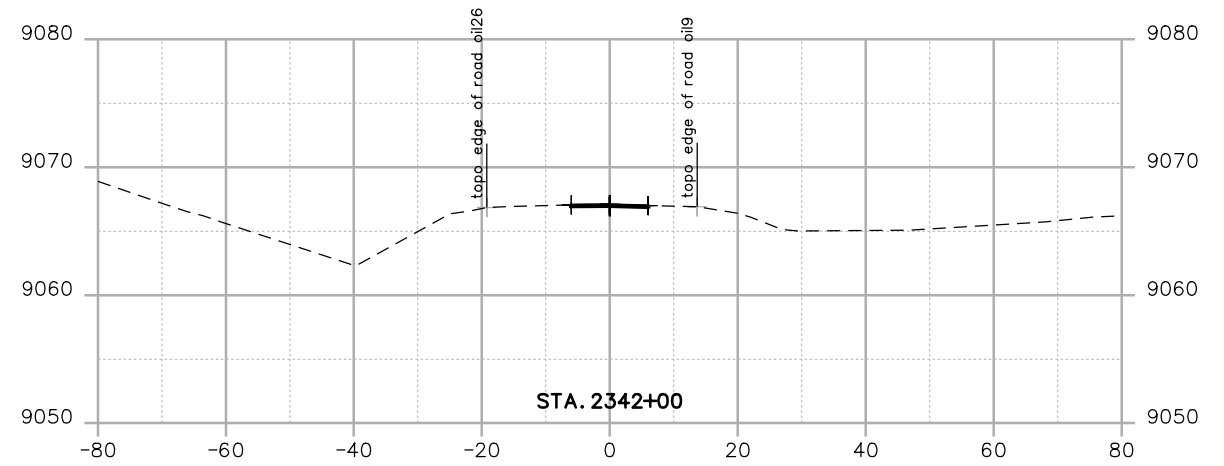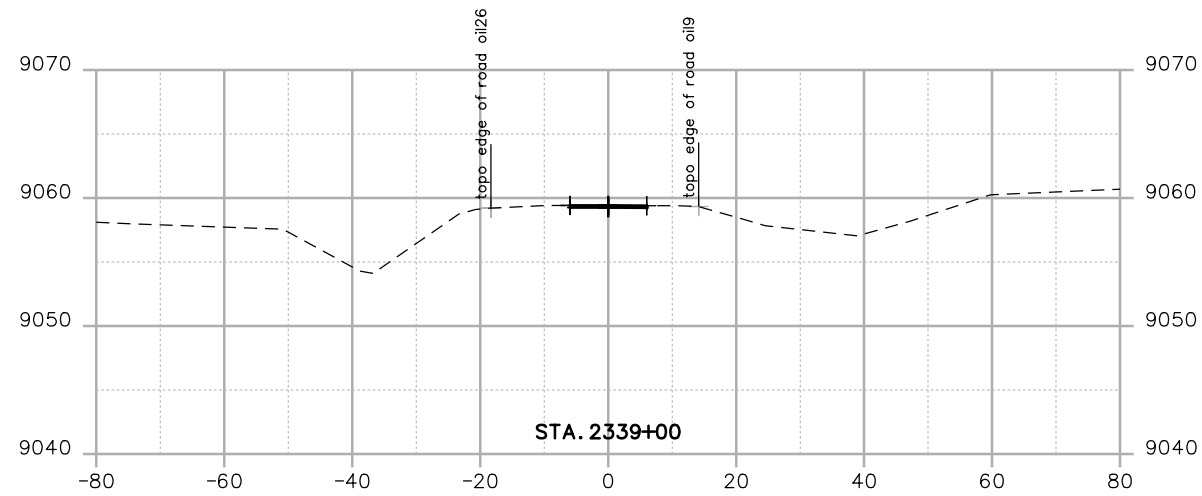

Print Date: 2/12/2013
 File Name: 19298DES_XSec16-path.dgn
 Horiz. Scale: 1:30 Vert. Scale: As Noted
 Unit Information Unit Leader Initials

Sheet Revisions		
Date:	Comments	Init.





Colorado Department of Transportation
 Mountain Residency P.O. Box 399
 Dumont, CO 80436
 Phone: 303-512-5600 FAX: 303-512-5675
Region 1 **GLA**

As Constructed
 No Revisions:
 Revised:
 Void:

12' PATH CROSS SECTION			
Designer:	XXXXXXXX	Structure Numbers	X-XX-XX
Detailer:	XXXXXXXX		X-XX-XX
Sheet Subset:	XXXXXXXX	Subset Sheets:	16 of 19

Project No./Code
 C 0091-041
 19298
 Sheet Number **16XX**

andersong 1:44:35 PM C:\Users\andersong\Projects\sh 9\Design\Drawings\19298DES_XSec17-path.dgn

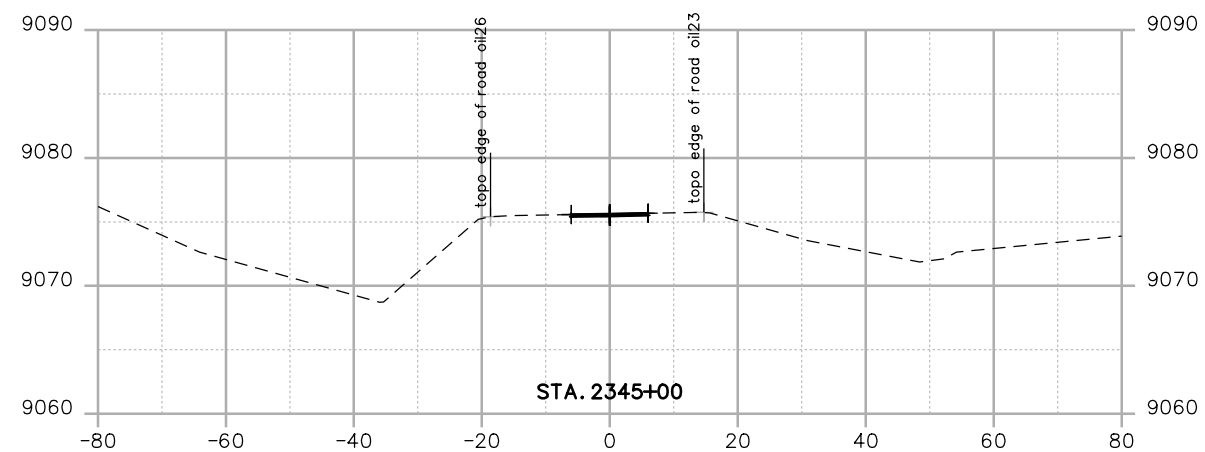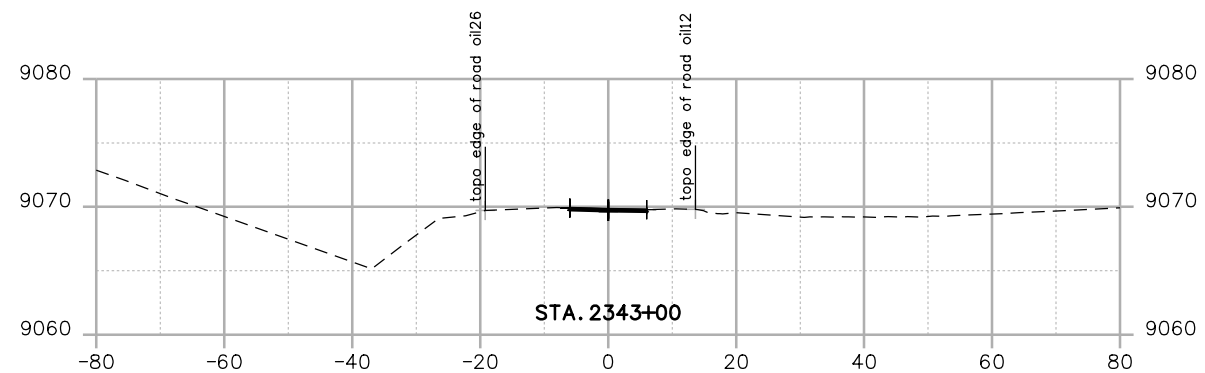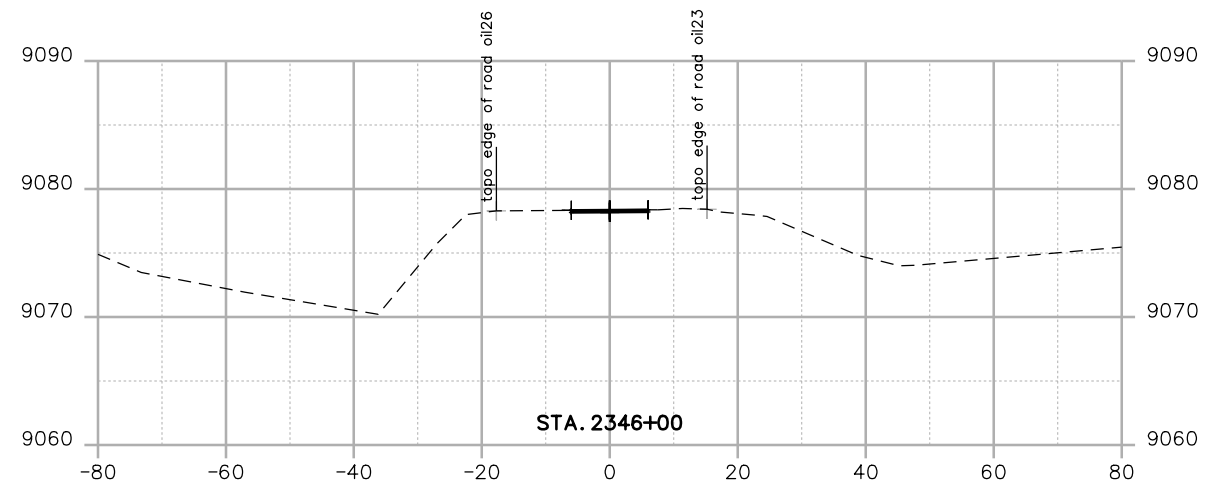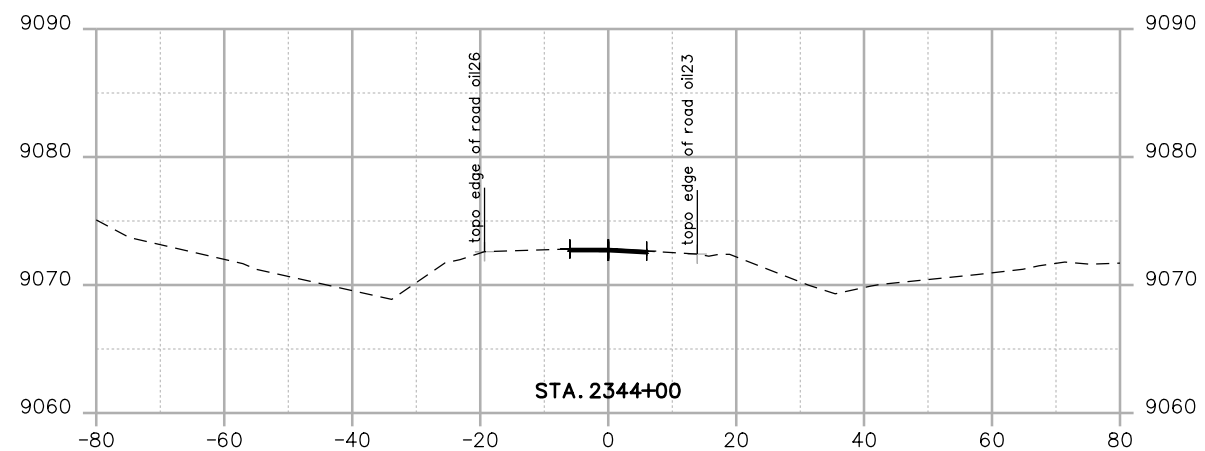

Print Date: 2/12/2013
 File Name: 19298DES_XSec17-path.dgn
 Horiz. Scale: 1:30 Vert. Scale: As Noted
 Unit Information Unit Leader Initials

Sheet Revisions		
Date:	Comments	Init.

Colorado Department of Transportation
 Mountain Residency P.O. Box 399
 Dumont, CO 80436
 Phone: 303-512-5600 FAX: 303-512-5675





Region 1 **GLA**

As Constructed
 No Revisions:
 Revised:
 Void:

12' PATH CROSS SECTION			
Designer:	XXXXXXXX	Structure Numbers	X-XX-XX
Detailer:	XXXXXXXX		X-XX-XX
Sheet Subset:	XXXXXXXX	Subset Sheets:	17 of 19

Project No./Code
 C 0091-041
 19298
 Sheet Number **17XX**

andersong 1:45:33 PM C:\Users\andersong\Projects\sh 9\Design\Drawings\19298DES_XSec18-path.dgn

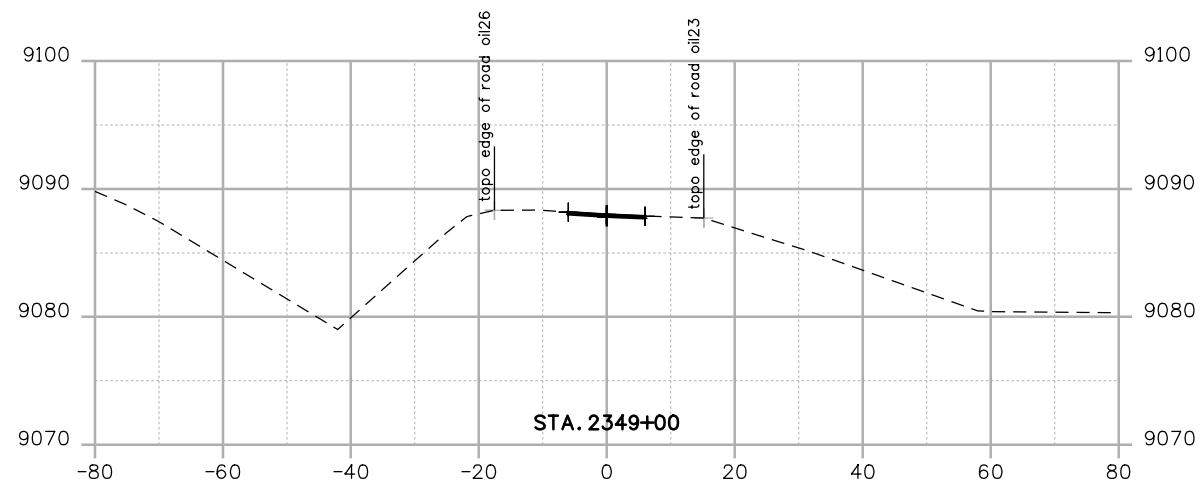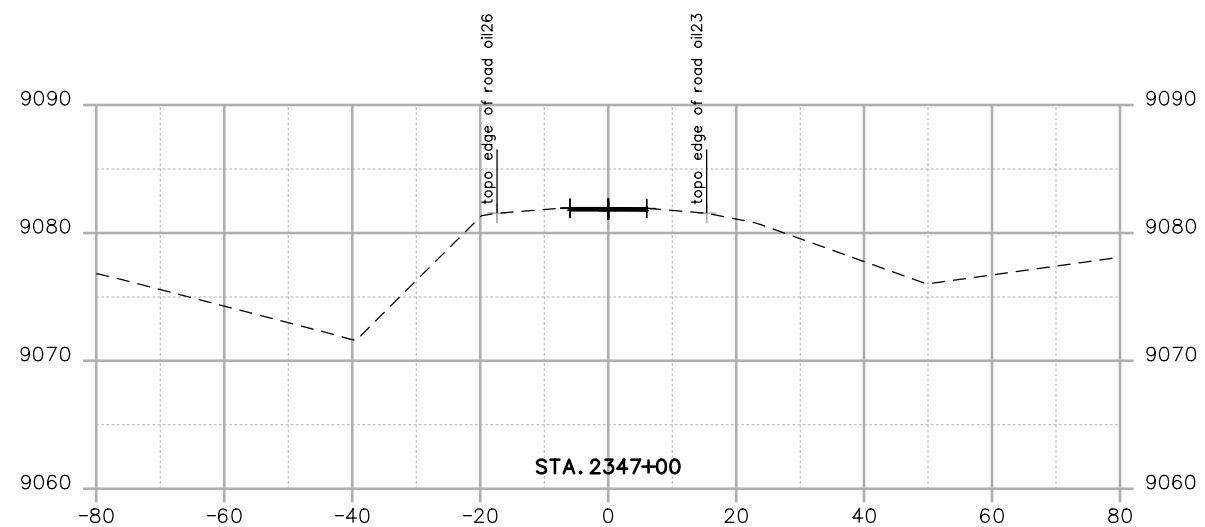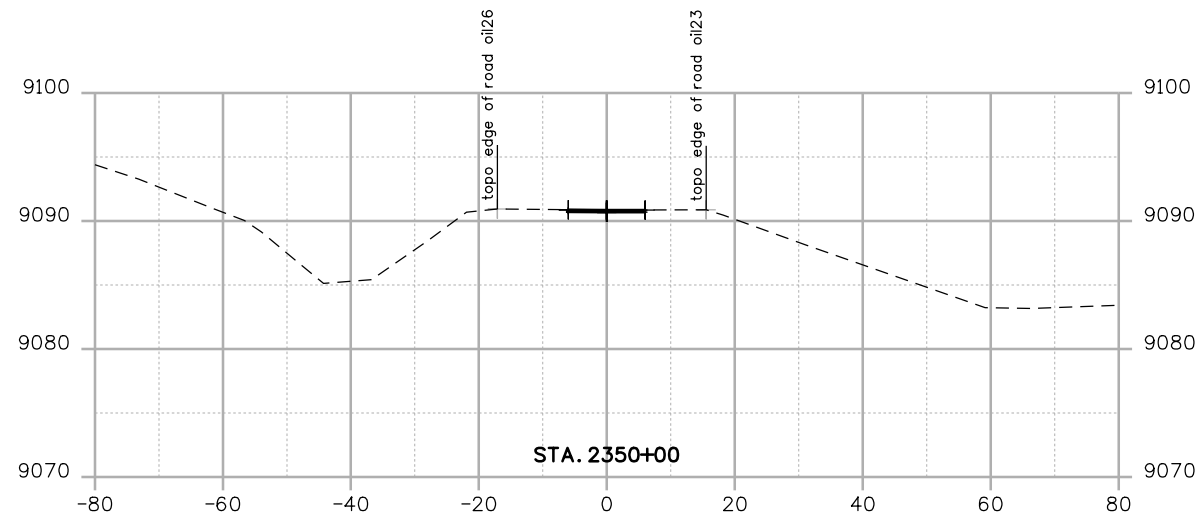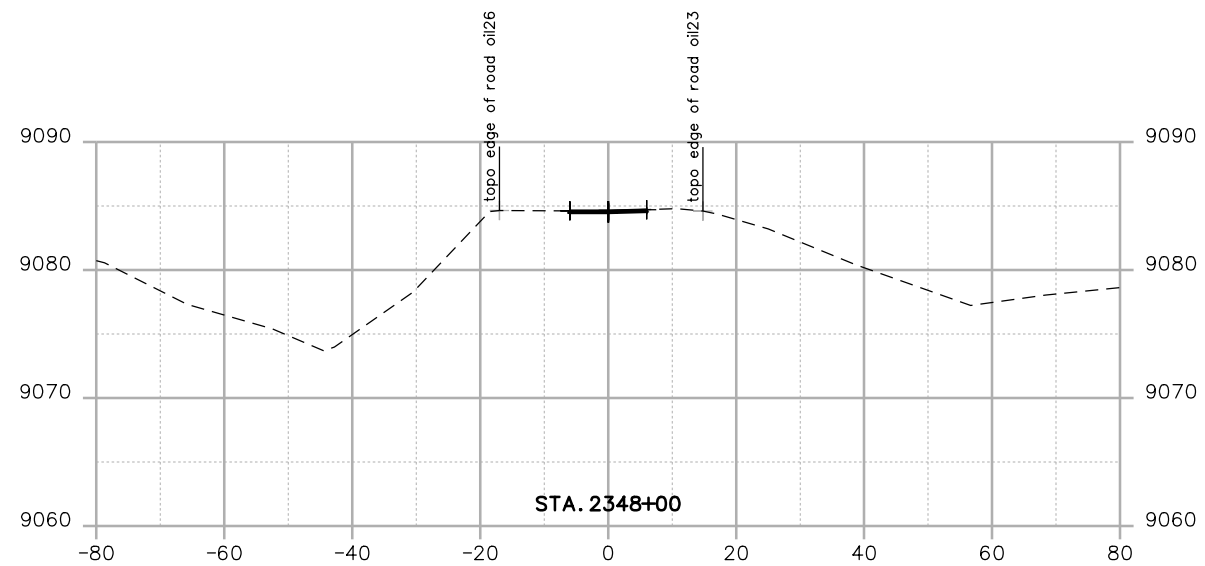

Print Date: 2/12/2013
 File Name: 19298DES_XSec18-path.dgn
 Horiz. Scale: 1:30 Vert. Scale: As Noted
 Unit Information Unit Leader Initials

R-X
 000

Sheet Revisions		
Date:	Comments	Init.

Colorado Department of Transportation





 Mountain Residency P.O. Box 399
 Dumont, CO 80436
 Phone: 303-512-5600 FAX: 303-512-5675
Region 1 **GLA**

As Constructed
 No Revisions:
 Revised:
 Void:

12' PATH CROSS SECTION			
Designer:	XXXXXXXX	Structure Numbers	X-XX-XX
Detailer:	XXXXXXXX		X-XX-XX
Sheet Subset:	XXXXXXXX	Subset Sheets:	18 of 19

Project No./Code
 C 0091-041
 19298
 Sheet Number **18XX**

andersong 1:46:18 PM C:\Users\andersong\Projects\sh 9\Design\Drawings\19298DES_XSec19-path.dgn

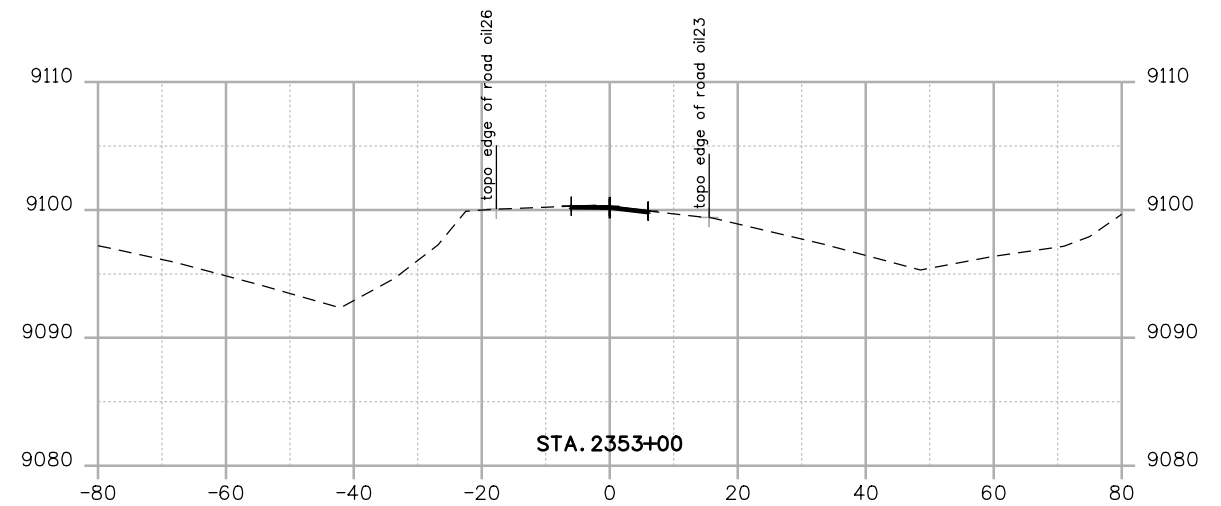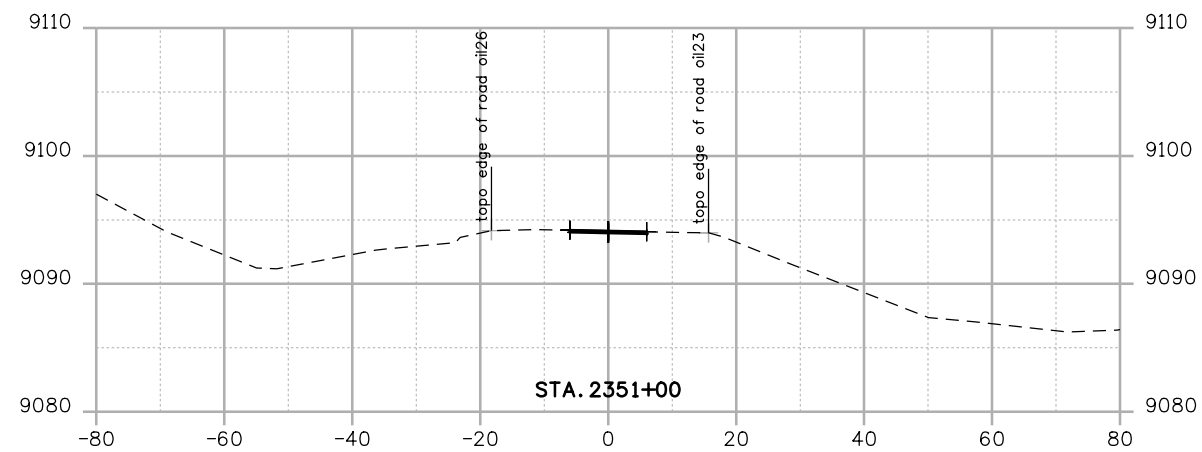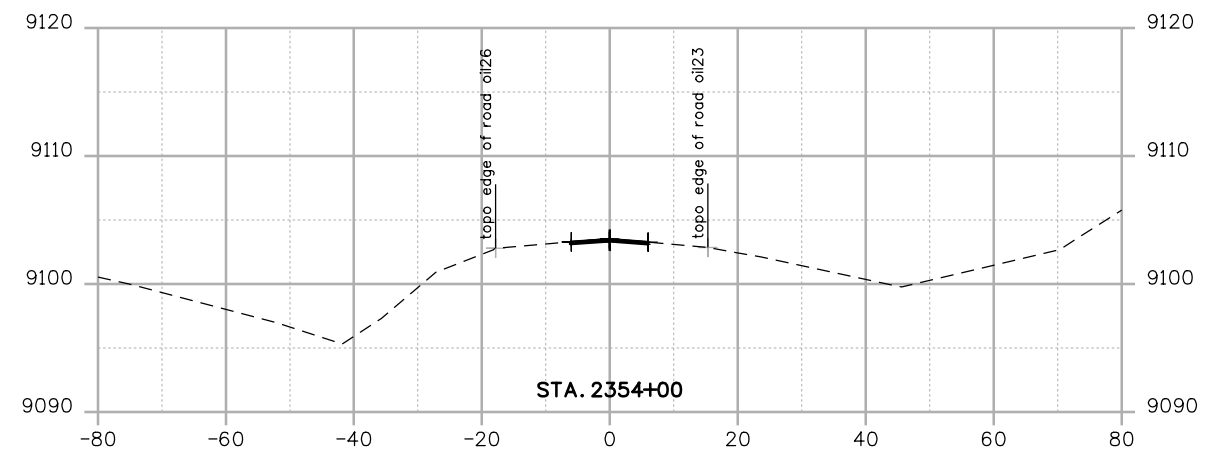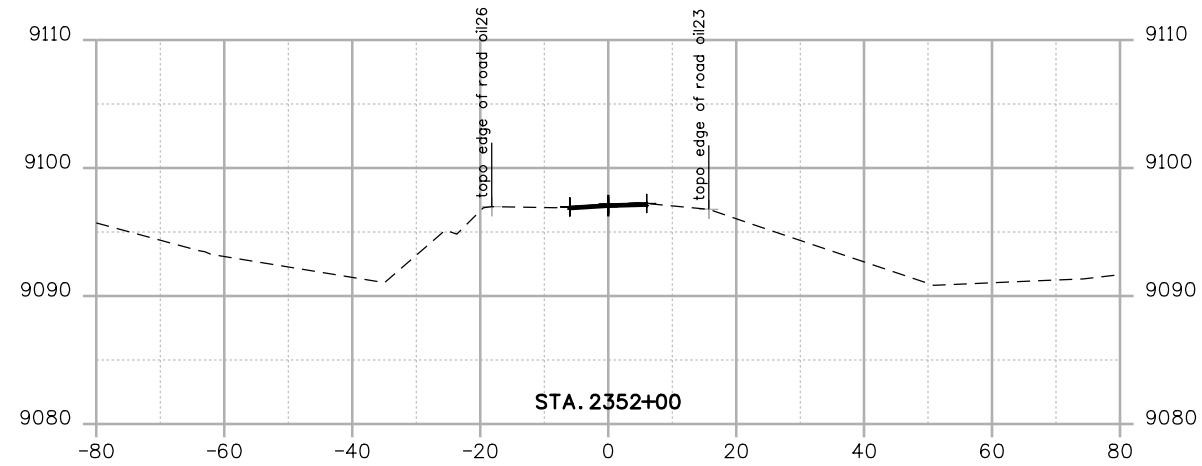

Print Date: 2/12/2013
 File Name: 19298DES_XSec19-path.dgn
 Horiz. Scale: 1:30 Vert. Scale: As Noted
 Unit Information Unit Leader Initials

Sheet Revisions		
Date:	Comments	Init.



Colorado Department of Transportation
 Mountain Residency P.O. Box 399
 Dumont, CO 80436
 Phone: 303-512-5600 FAX: 303-512-5675
Region 1 **GLA**

As Constructed
 No Revisions:
 Revised:
 Void:

12' PATH CROSS SECTION			
Designer:	XXXXXXXX	Structure Numbers	X-XX-XX
Detailer:	XXXXXXXX		X-XX-XX
Sheet Subset:	XXXXXXXX	Subset Sheets:	19 of 19

Project No./Code
 C 0091-041
 19298
 Sheet Number **19XX**